





REVISIONS		
REV.	DESCRIPTION	DATE
M1	FOR MANUFACTURE	28/04/2021

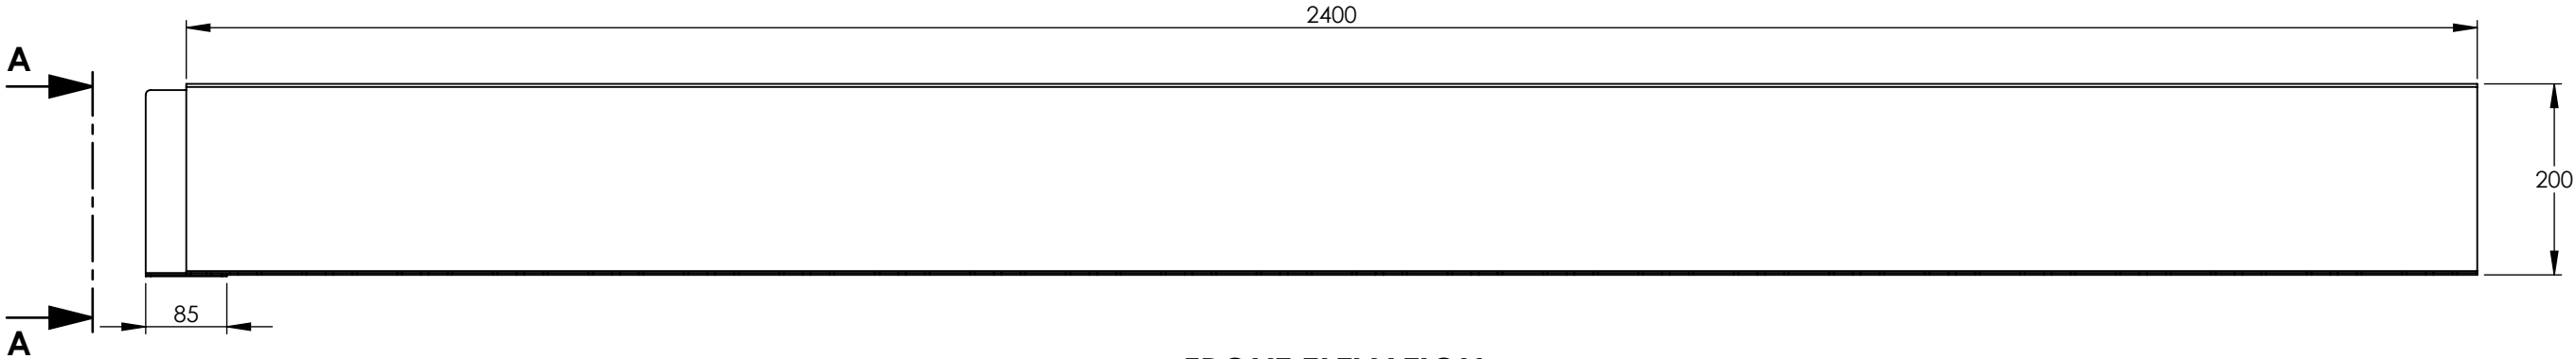

FRONT ELEVATION

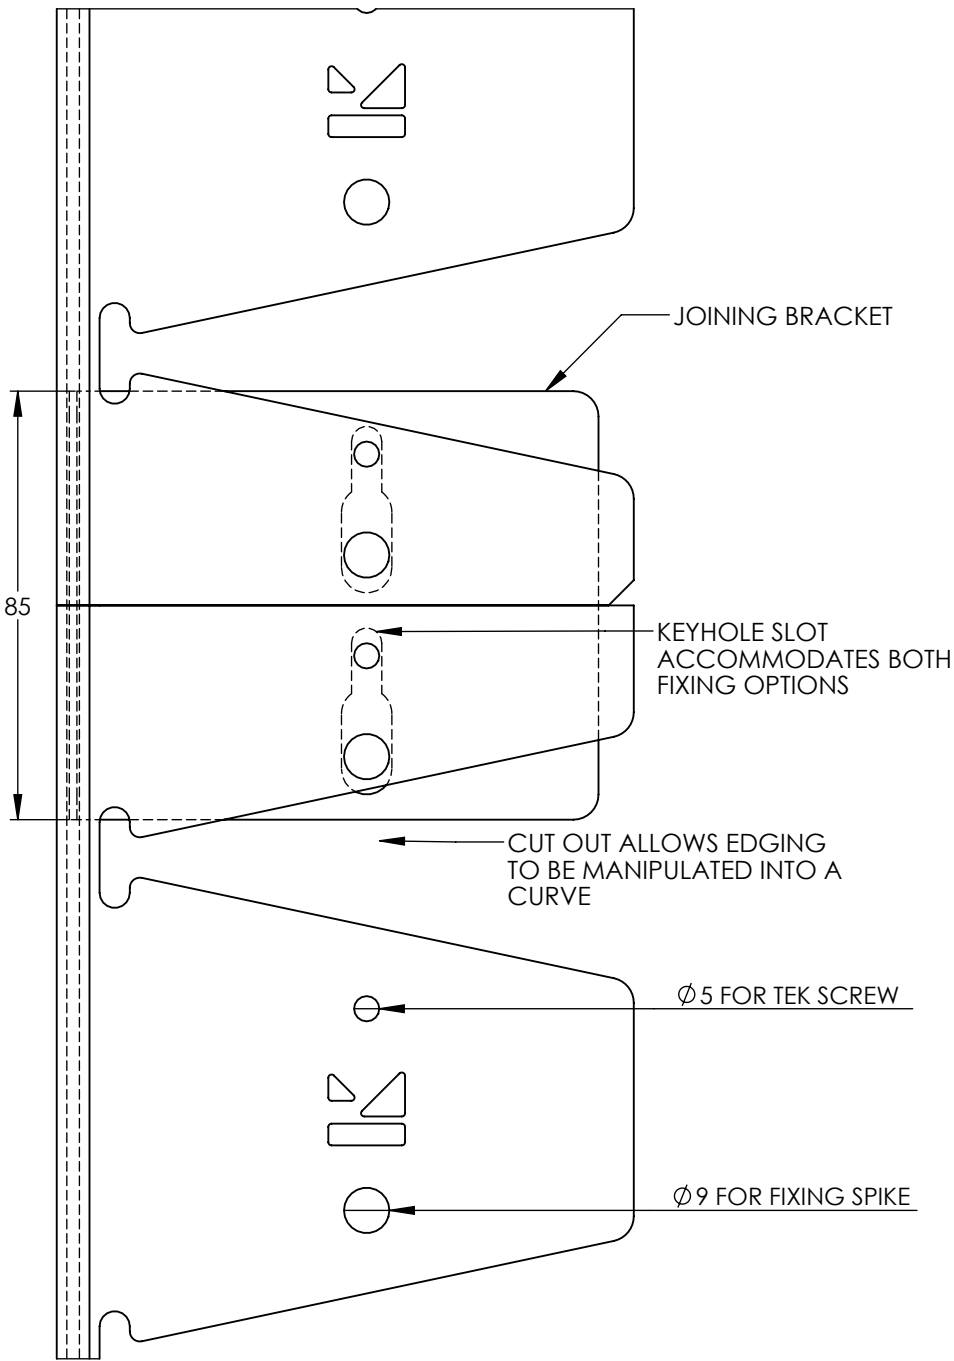

PLAN - SCALE 1:1.5

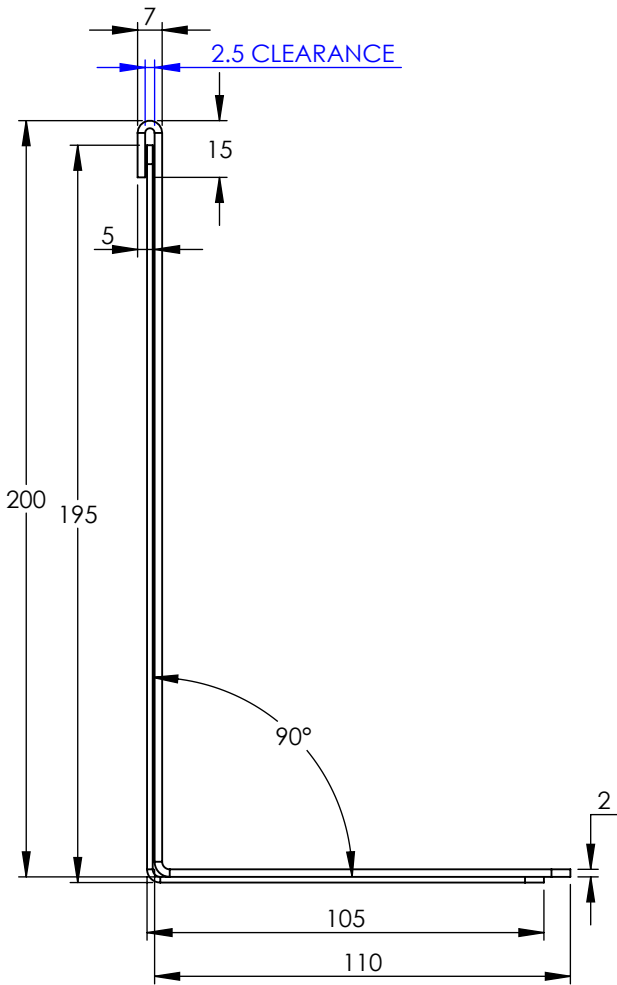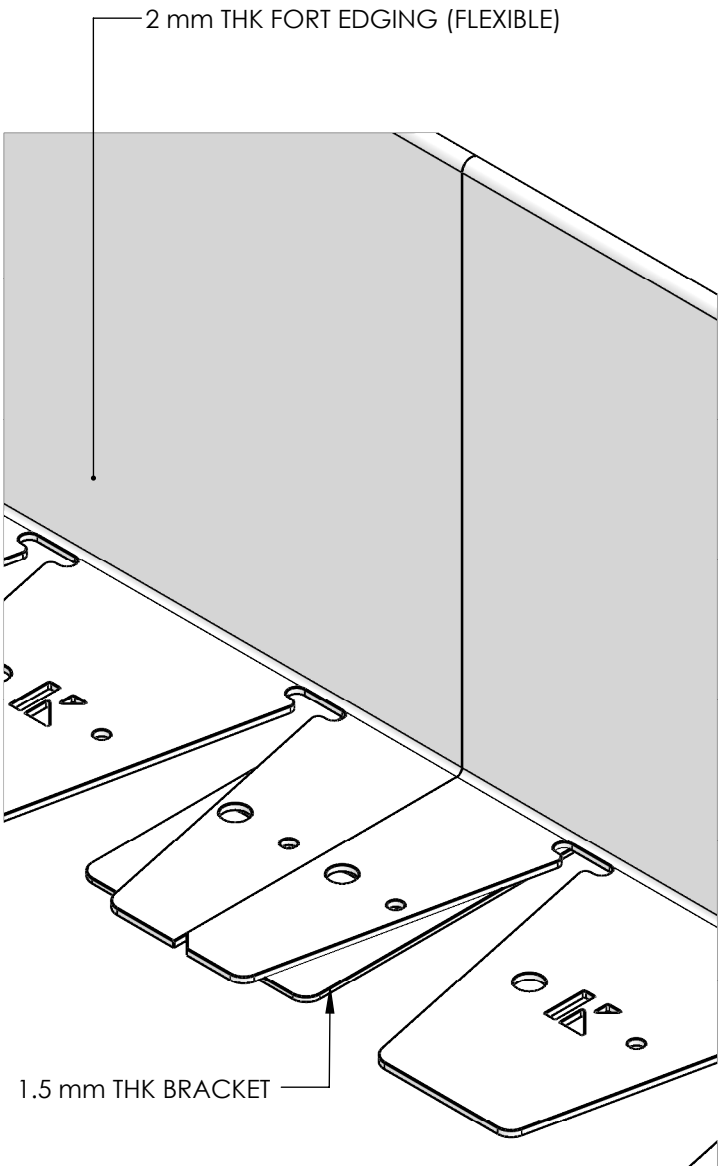


SECTION A-A  
SCALE 1 : 2

APPROVAL SIGNATURE (FOR CLIENT USE)

NOTES

- FINISH = VARIOUS
- KINLEY WORKS TO A 2mm TOLERANCE

DATE	29/10/2021	SHEET NUMBER	1 OF 1	SCALE	1:7.5
CLIENT	KINLEY SYSTEMS	DRAWN BY	J.LEE	SHEET SIZE	A3
JOB TITLE	FORT EDGING 200mm		TOLERANCES ±2mm		
DRAWING TITLE					
200 mm FORT EDGING ASSEMBLY - FLEXIBLE					
JOB NO.	N/A	DRAWING NO.	200 FORT FLEXI ASSEMBLY.		REV. M1
Kinley Head Office		A			
Northpoint					
Compass Park,					
Staplecross					
East Sussex					
TN32 5BS					
Tel: +44 (0)20 3146 7879					
Email: sales@exceleedge.co.uk					

ExcelEdge