




 


PLAN
SCALE 1: 4

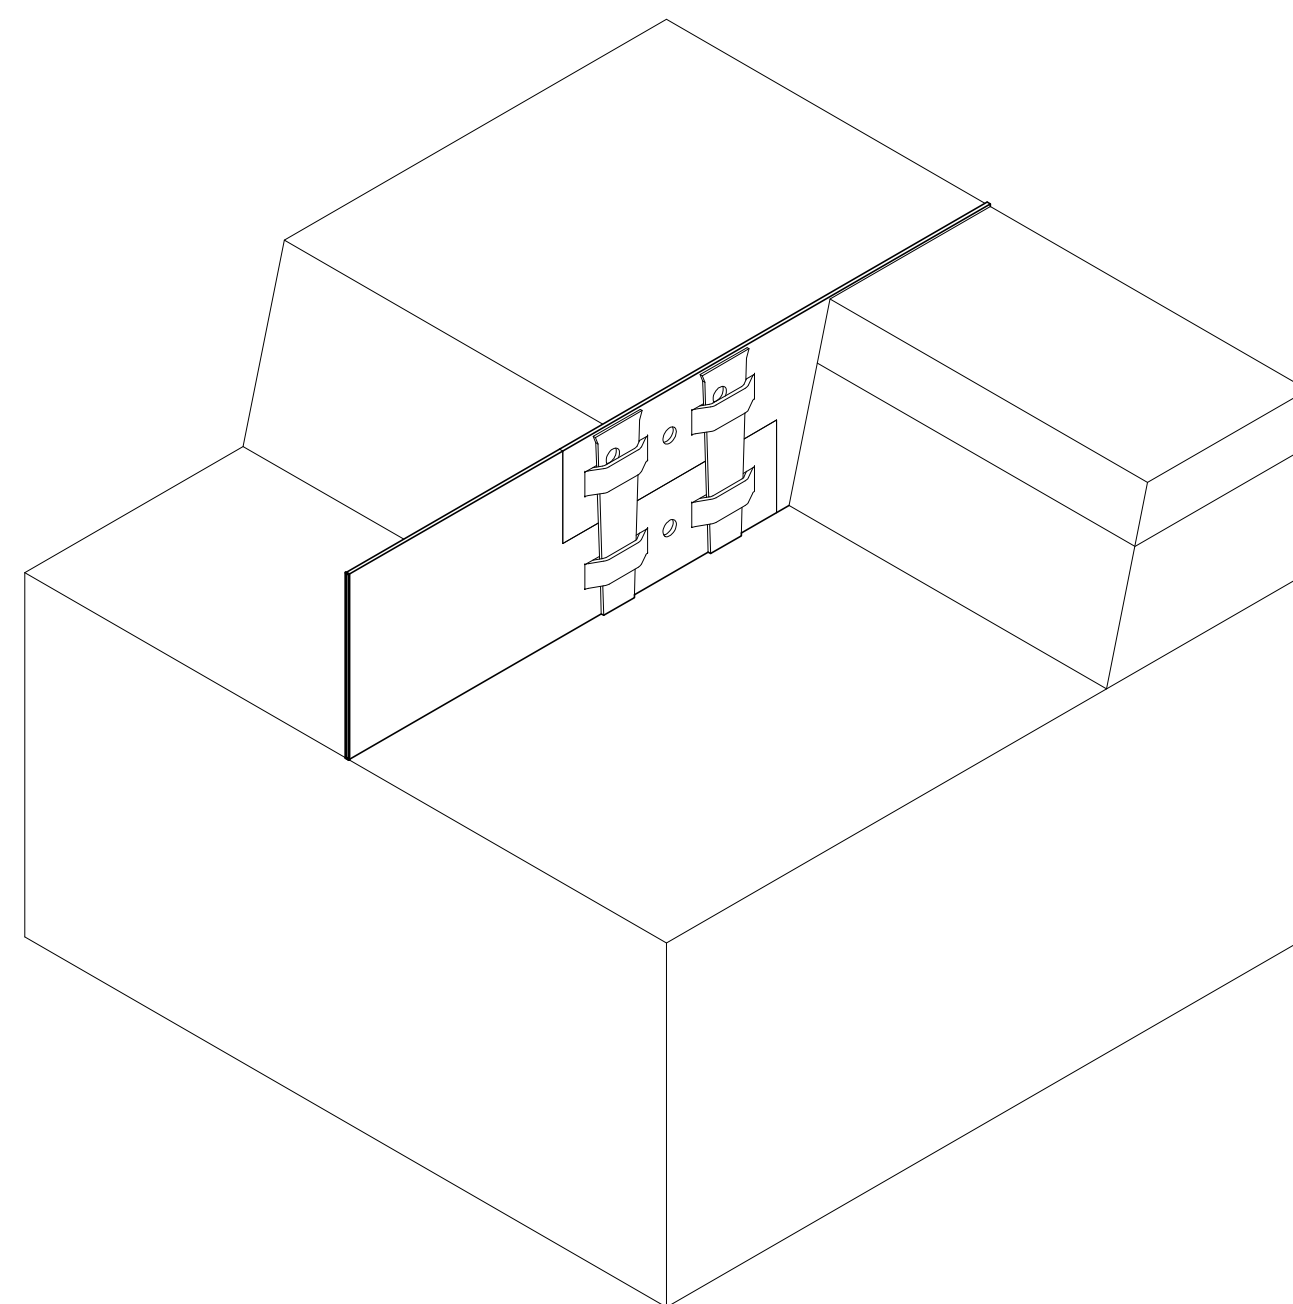

ISOMETRIC CUT-AWAY VIEW
NTS

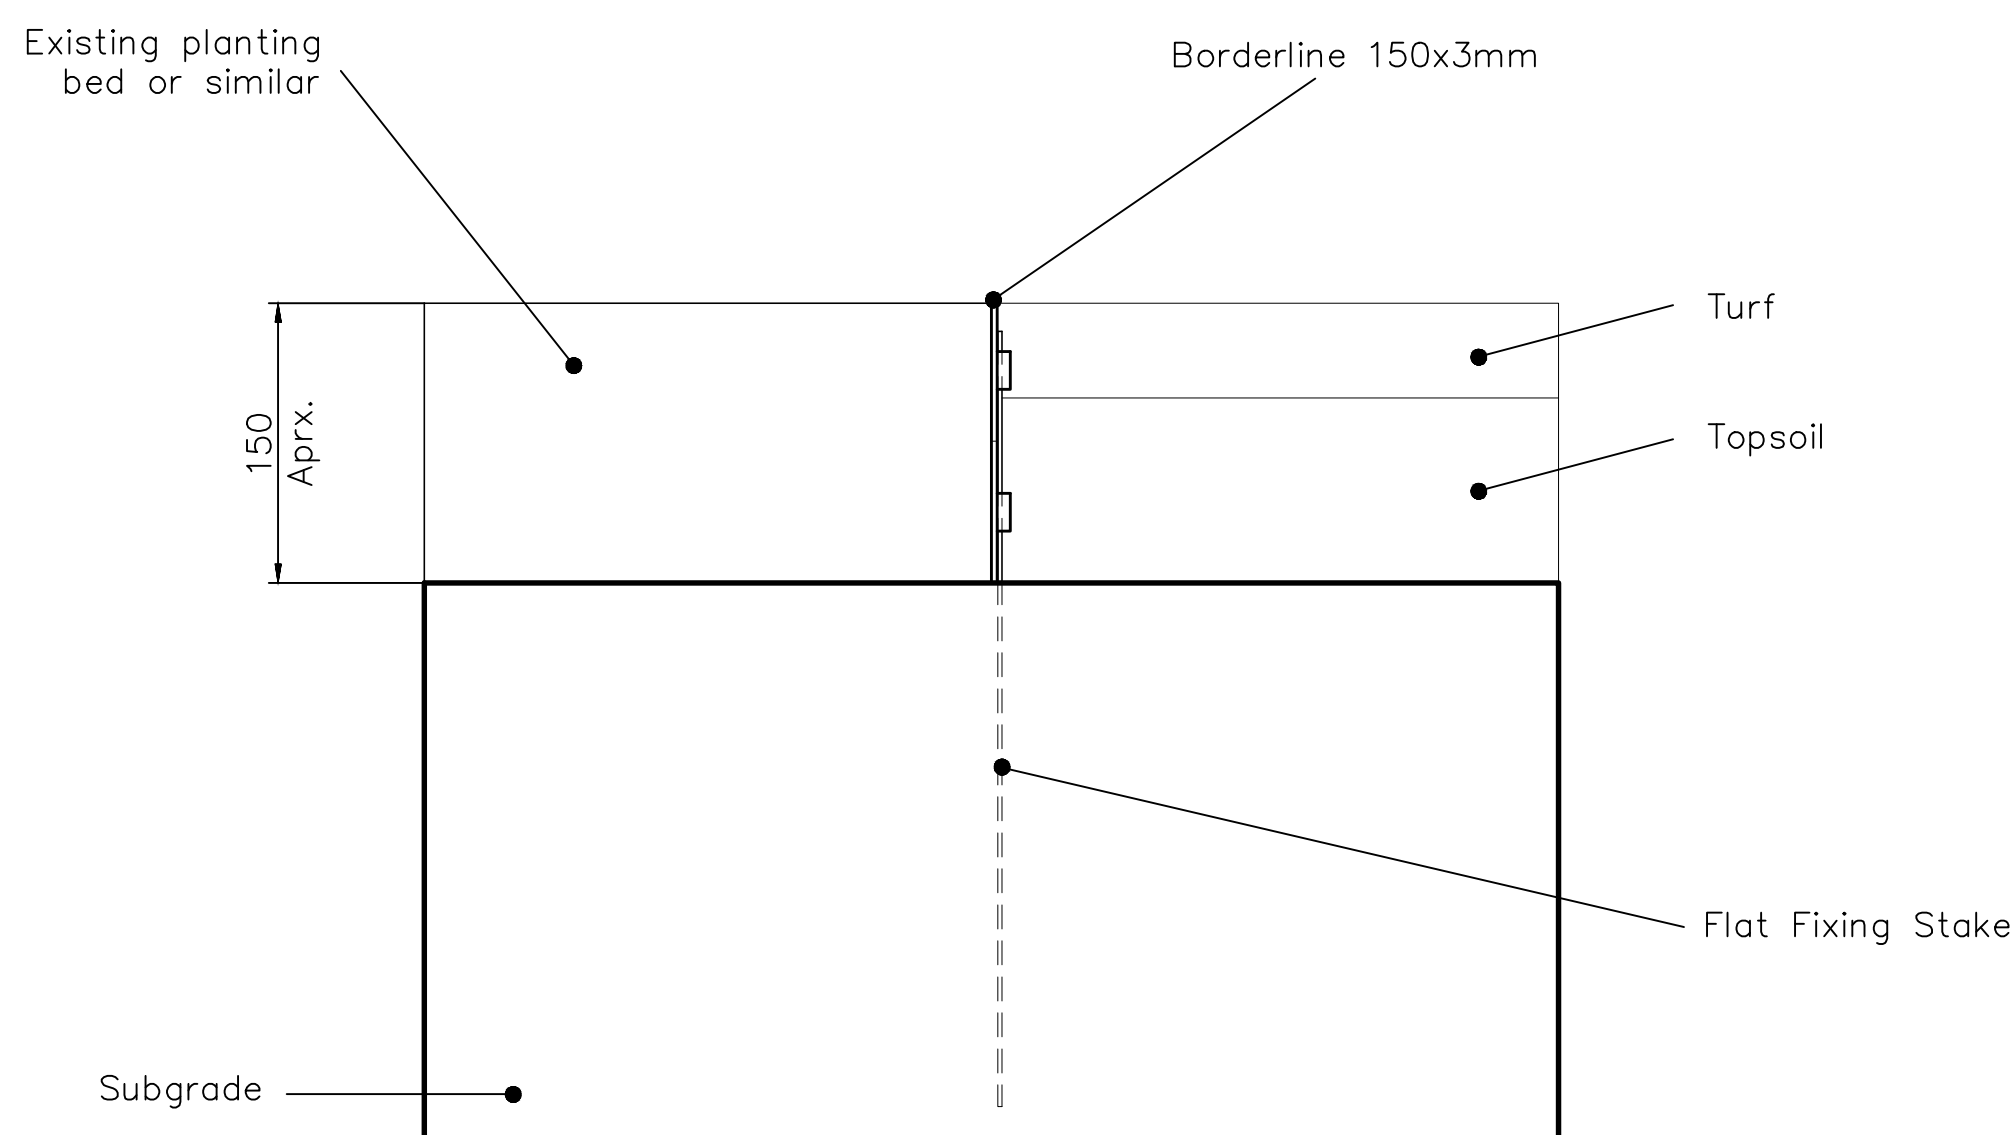


SECTION
SCALE 1: 4

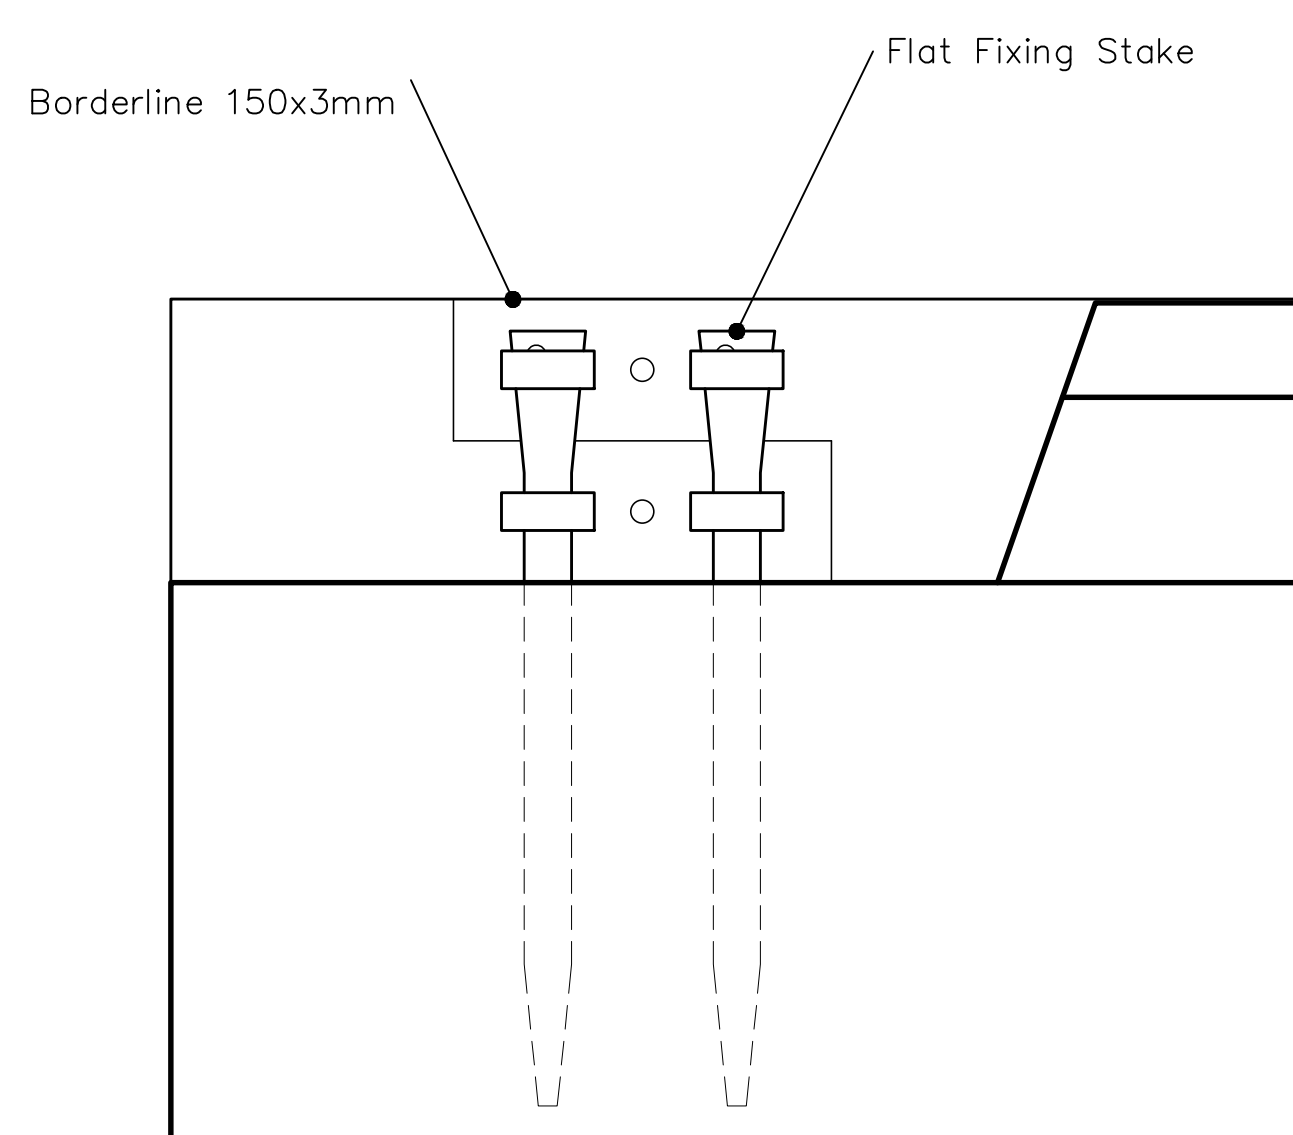


JOINT DETAIL
SCALE 1: 4

STANDARD FOUNDATION


All dimensions in mm. Figured dimensions to be worked to in all cases. Do not scale from this drawing.
This drawing may not be copied or disclosed without permission from Kinley Systems.
The contractor is responsible for checking dimensions, tolerances & references. Discrepancies to be verified with Kinley Systems before proceeding with any works.
Supporting documents **BR-EB-0116, DS-BL-0116 & IG-BL-0116**

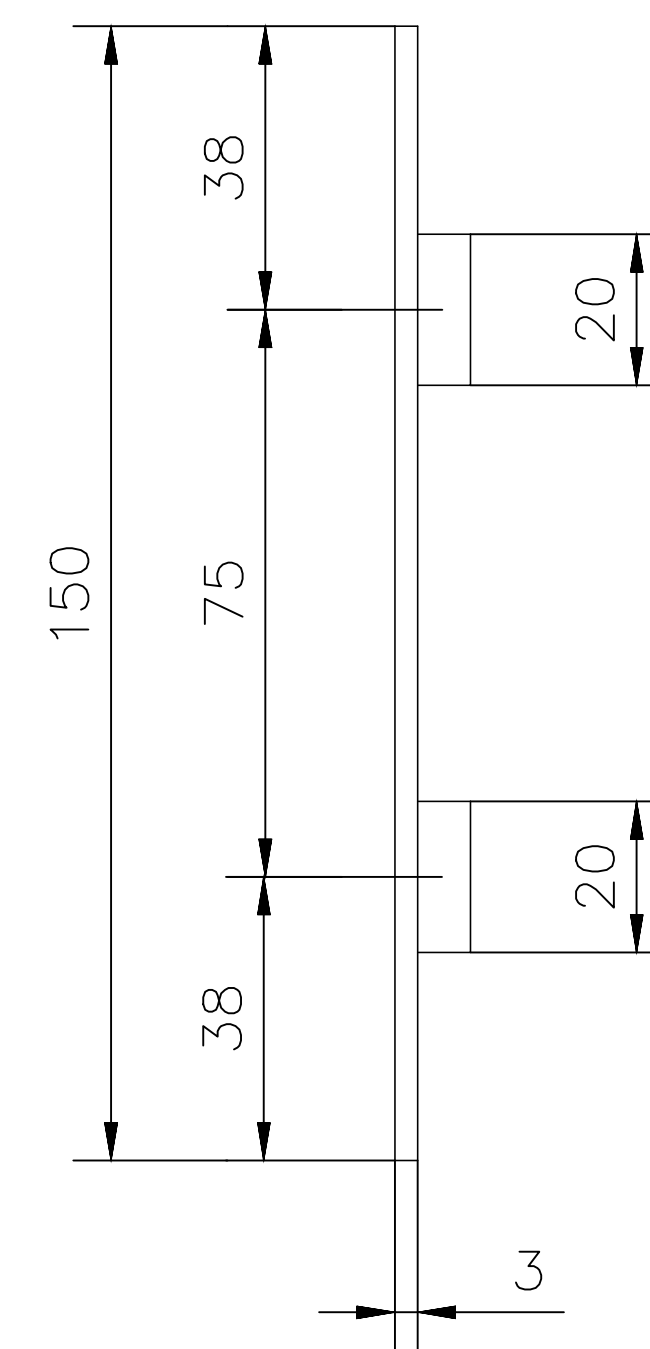

PROFILE SECTION
SCALE 1: 1

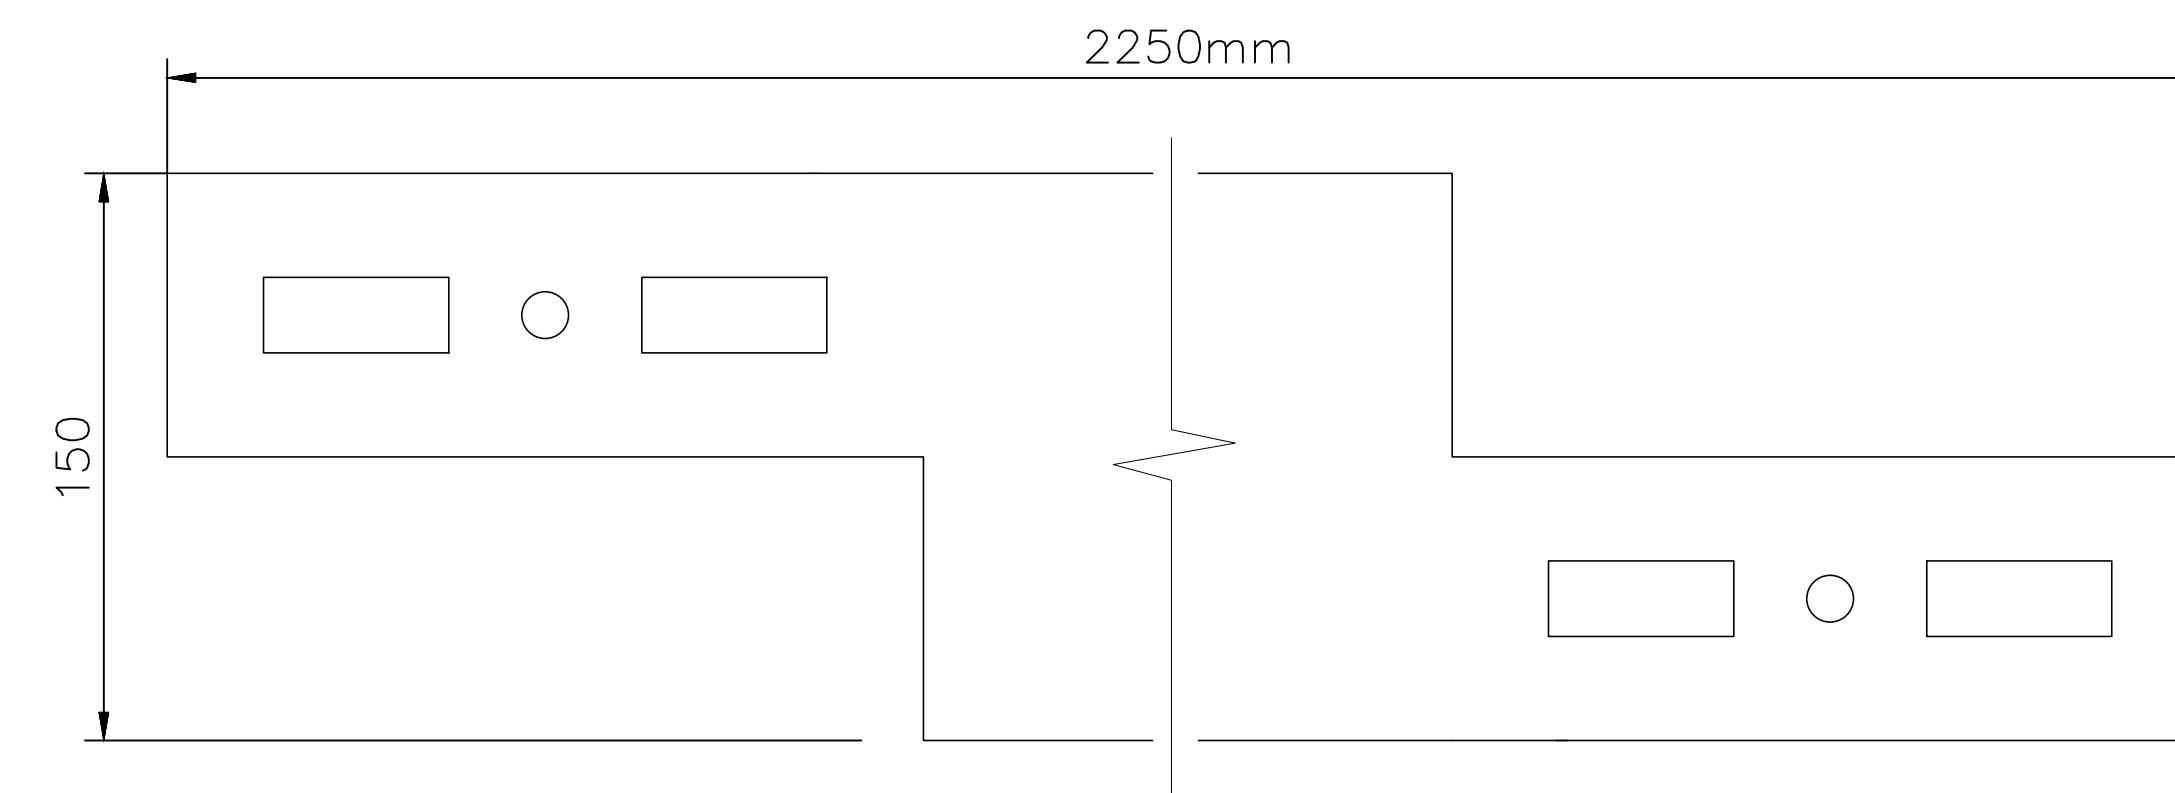

PROFILE ELEVATION
SCALE 1: 2

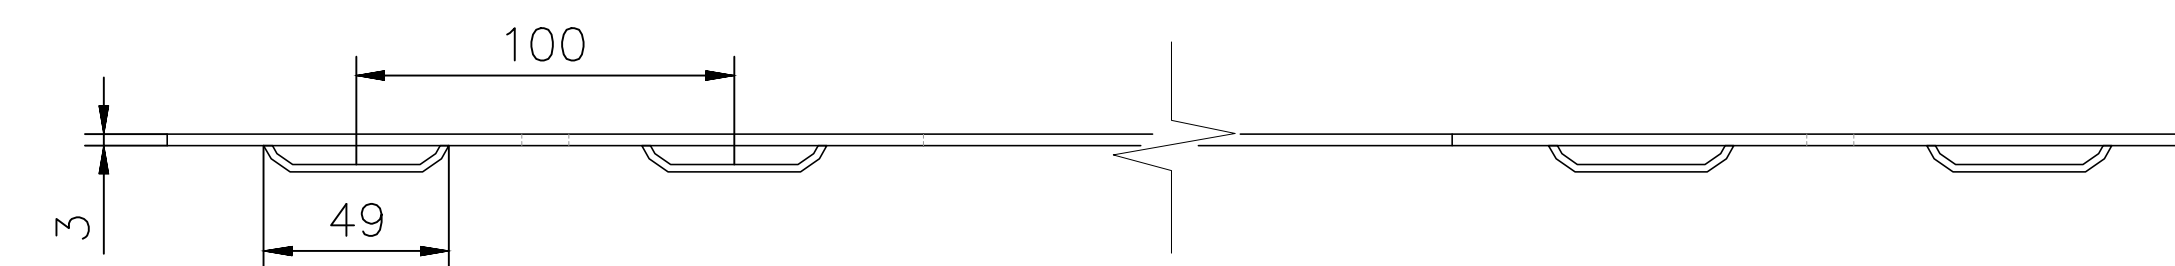

PROFILE PLAN
SCALE 1: 2

Title				Borderline 150 - CAD Drawing			
Scale	1:4	Size	A1	Sheet	1/2	Drawing No.	CD-BL150-121
Edging		ExcelEdge		Borderline		 INSPIRED PLACES MADE POSSIBLE	
Division		Collection		Range			
Kinley Systems Ltd, Northpoint, Compass Park, Staplecross, East Sussex, TN32 5BS +44 (0) 1580 830688 / sales@kinley.co.uk www.kinley.co.uk							