




 


PLAN
SCALE 1: 4

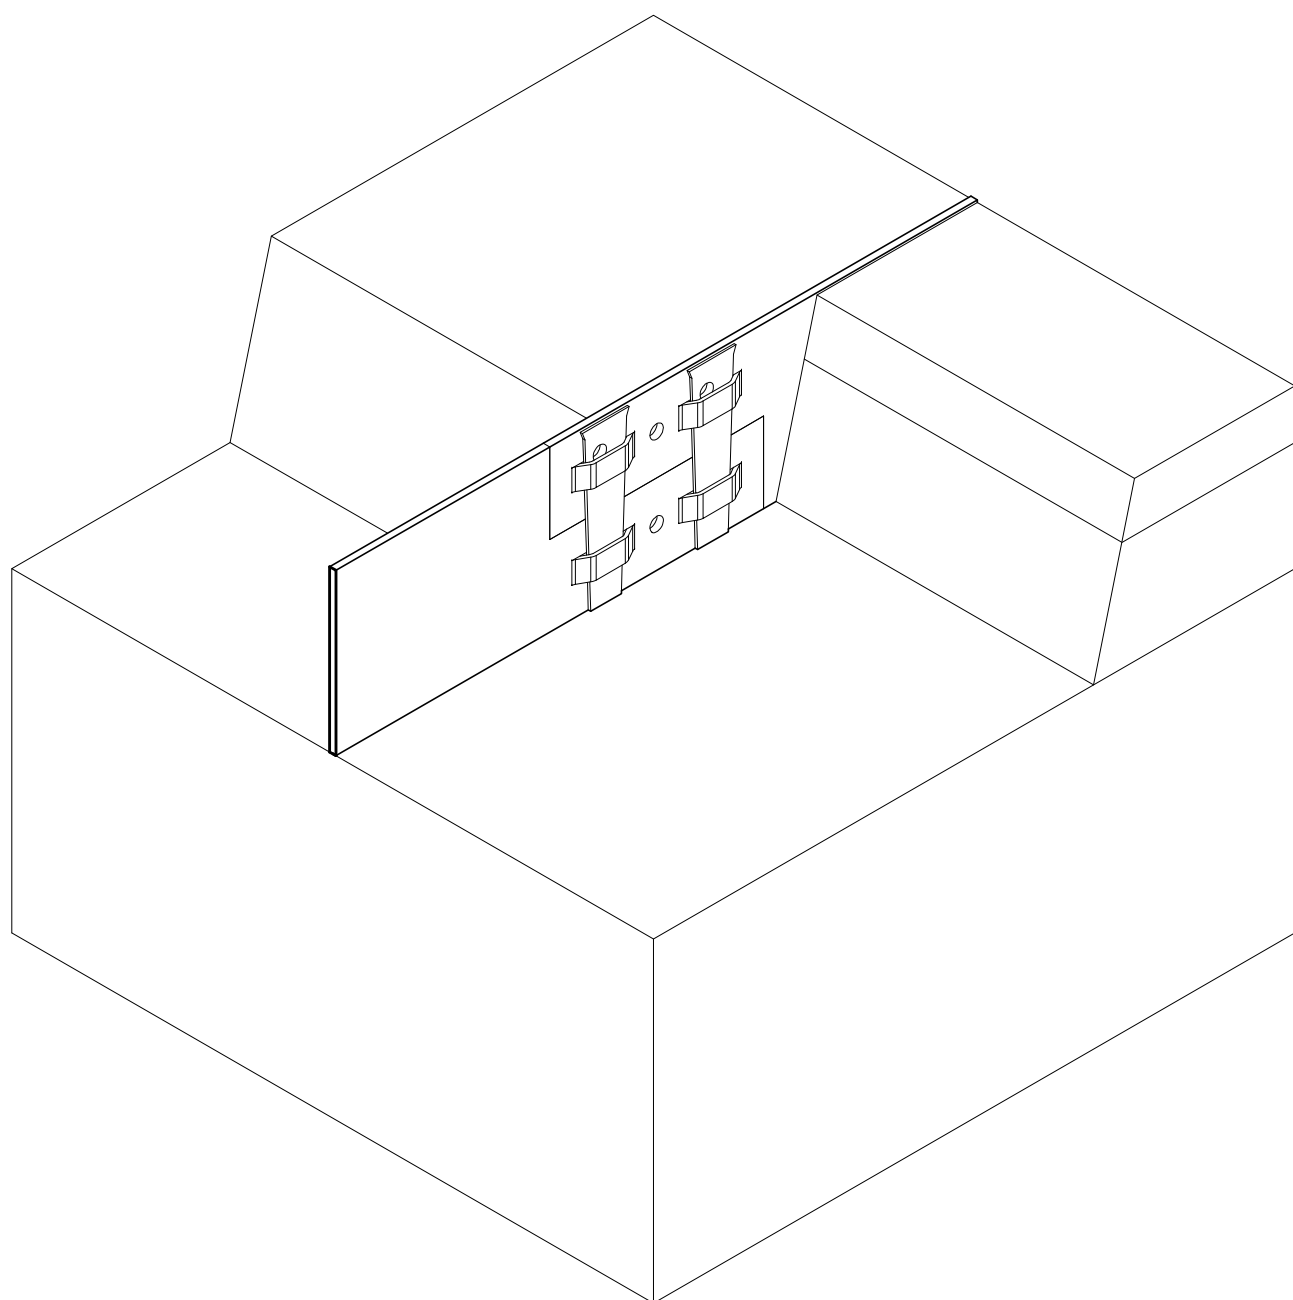

ISOMETRIC CUT-AWAY VIEW
NTS

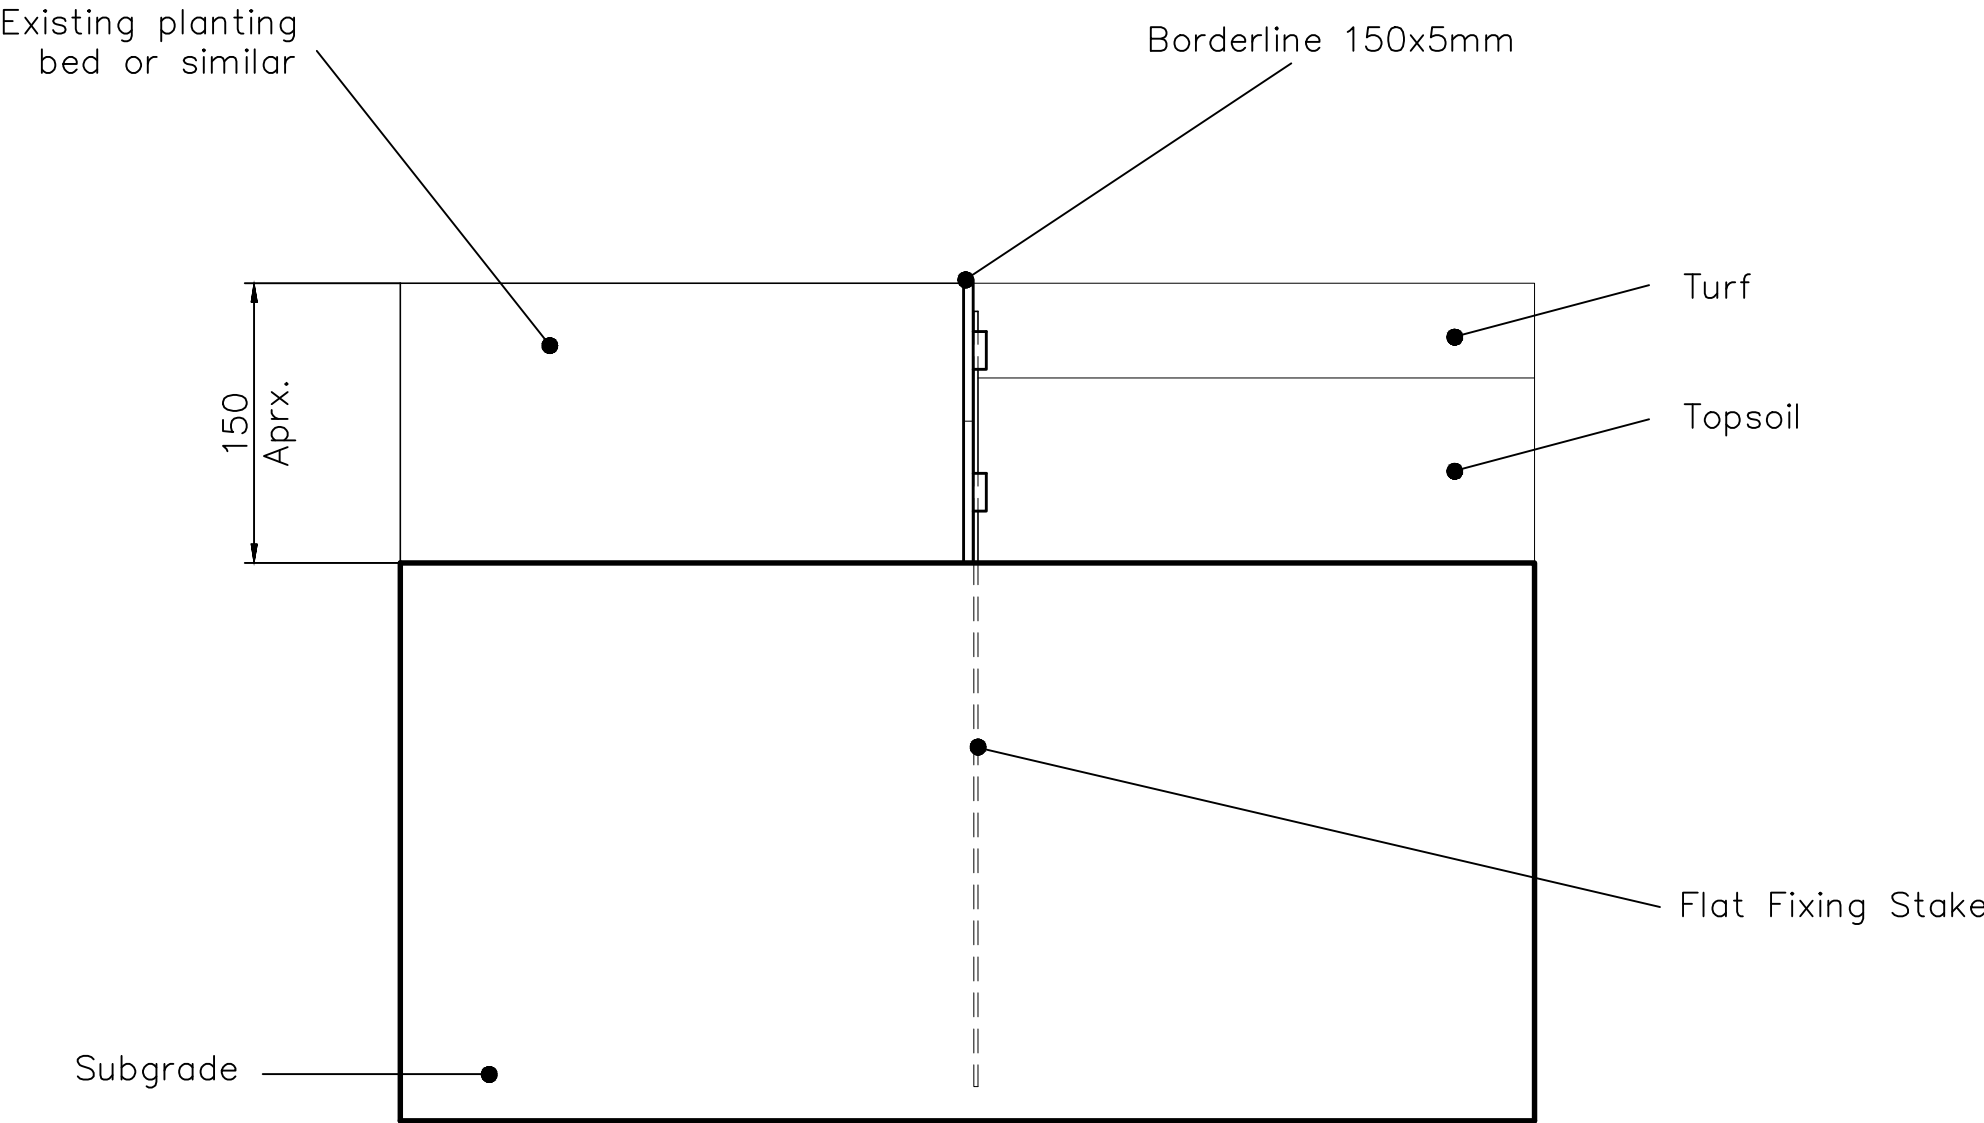


SECTION
SCALE 1: 4

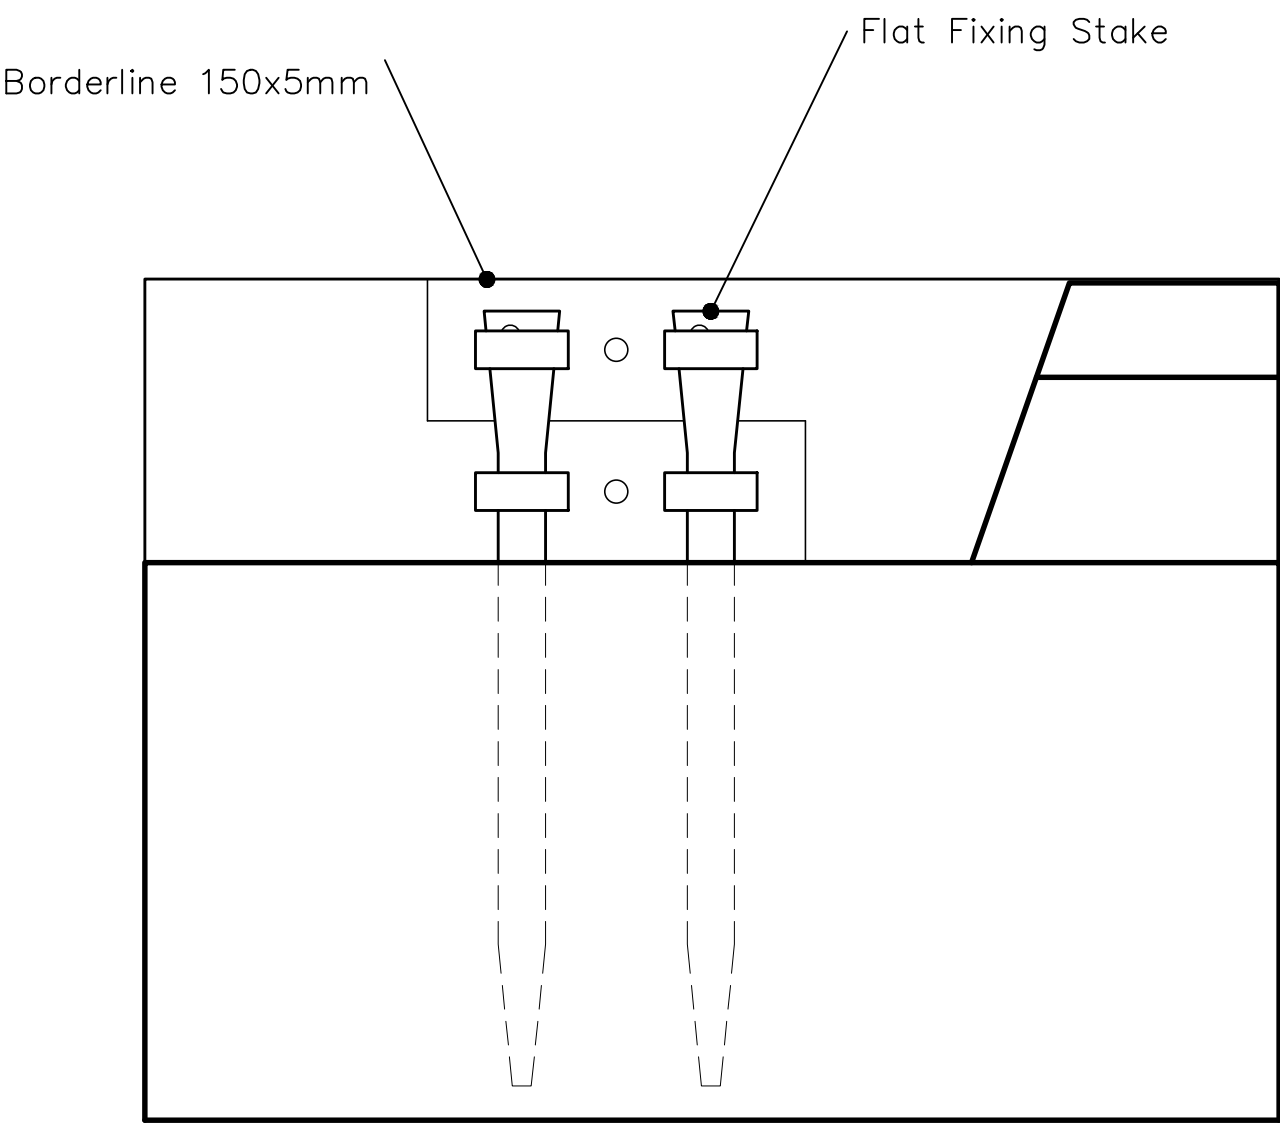


JOINT DETAIL
SCALE 1: 4

STANDARD FOUNDATION


All dimensions in mm. Figured dimensions to be worked to in all cases. Do not scale from this drawing.
This drawing may not be copied or disclosed without permission from Kinley Systems.
The contractor is responsible for checking dimensions, tolerances & references. Discrepancies to be verified with Kinley Systems before proceeding with any works.
Supporting documents **BR-EB-0116, DS-BL-0116 & IG-BL-0116**

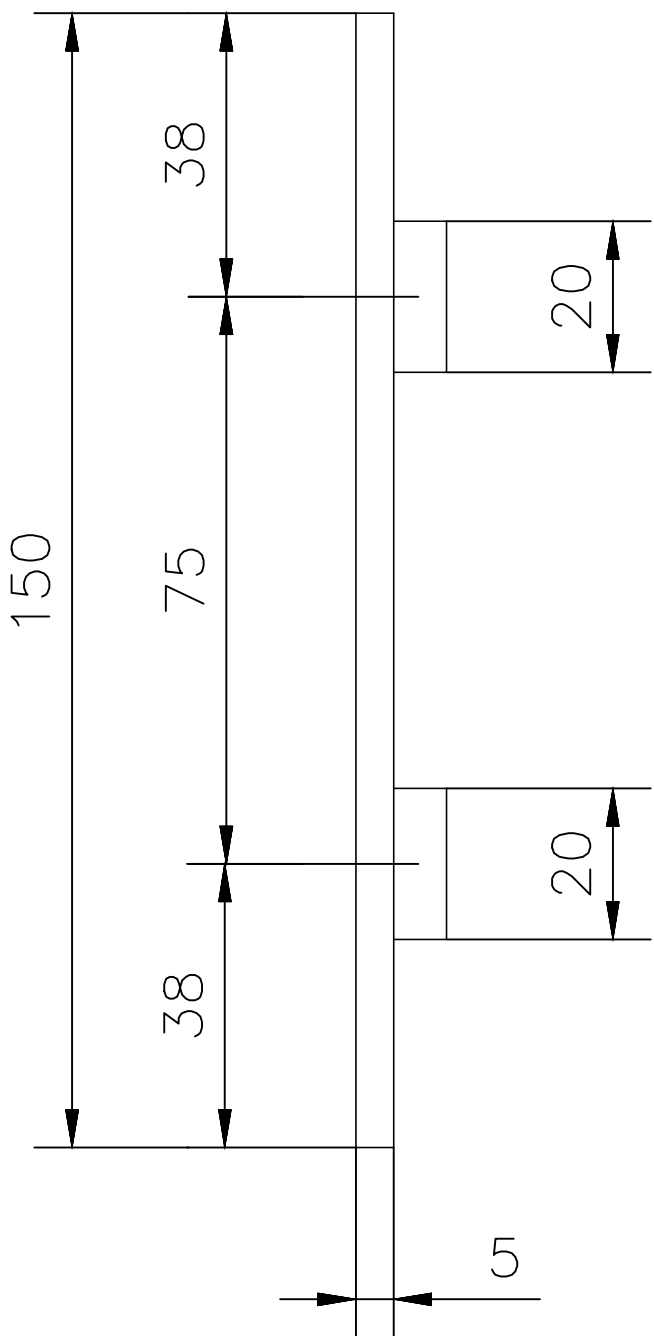

PROFILE SECTION
SCALE 1: 1

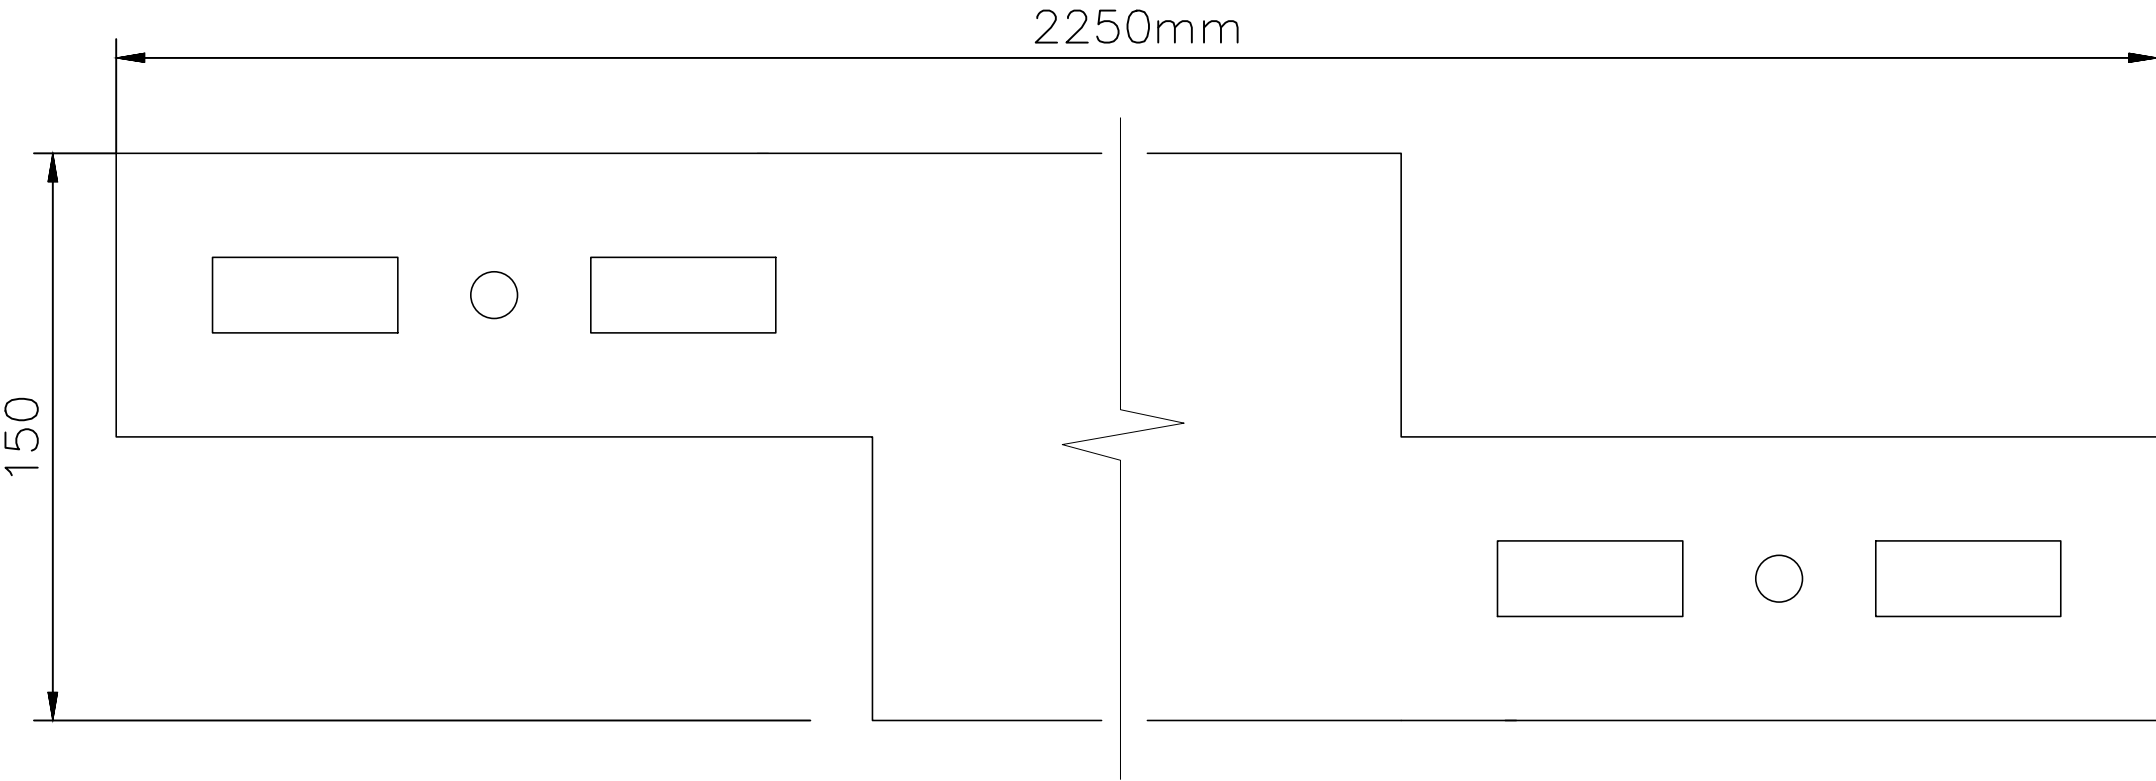

PROFILE ELEVATION
SCALE 1: 2

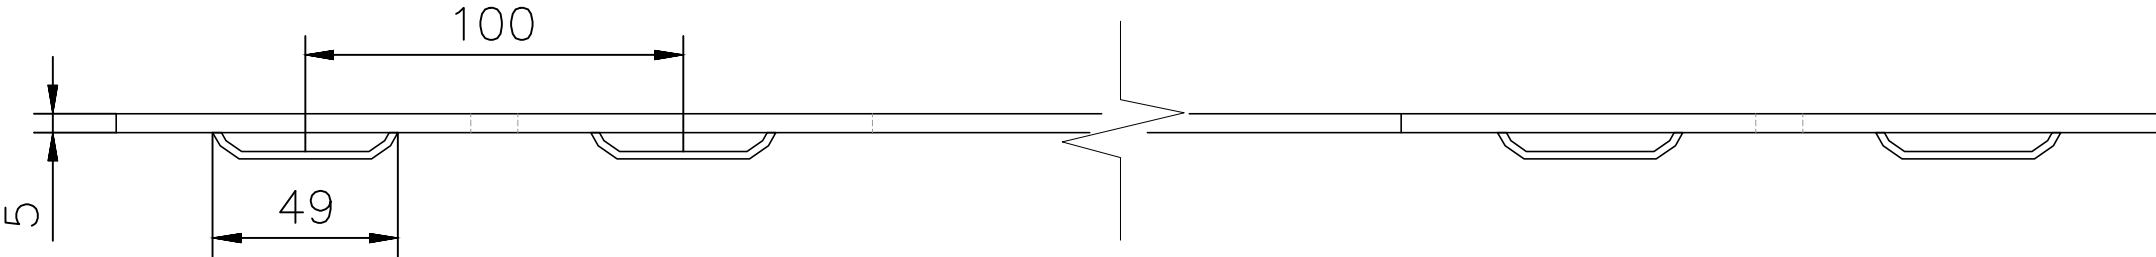

PROFILE PLAN
SCALE 1: 2

Title		Borderline 150J5 - CAD Drawing			
Scale	1:4	Size	A1	Sheet	1/2
Drawing No. CD-BL150J5-12					
Edging	ExcelEdge	Borderline			
Division	Collection	Range			
Kinley Systems Ltd, Northpoint, Compass Park, Staplecross, East Sussex, TN32 5BS +44 (0) 1580 830688 / sales@kinley.co.uk www.kinley.co.uk					
INSPIRED PLACES MADE POSSIBLE					