




 


PLAN
SCALE 1: 4

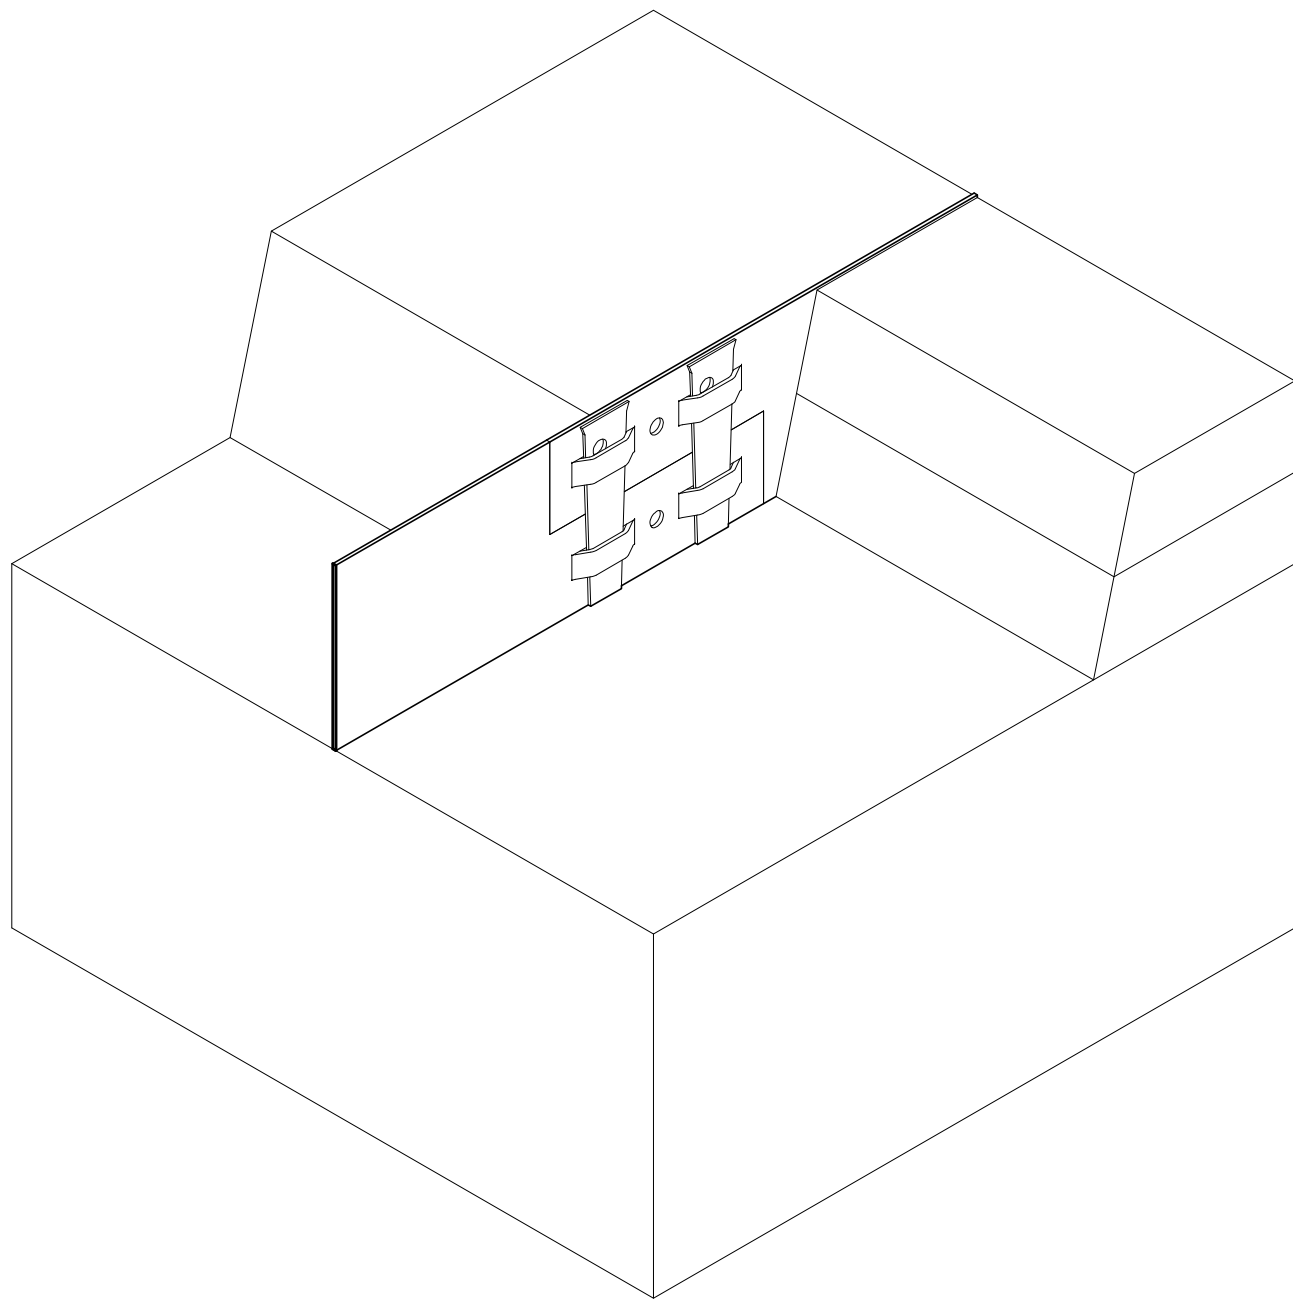


ISOMETRIC CUT-AWAY VIEW
NTS

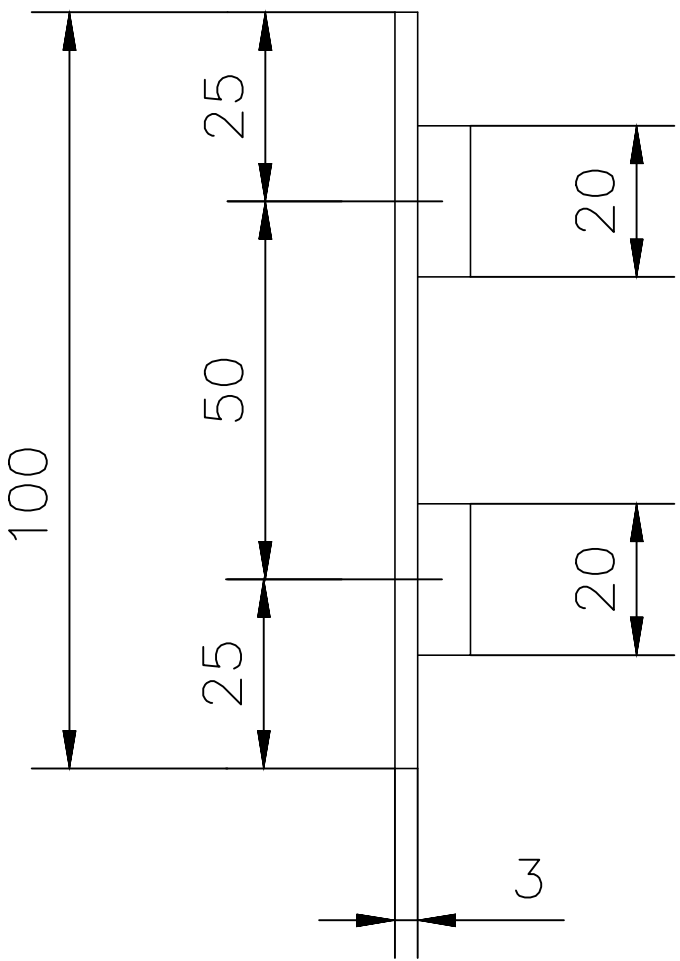

PROFILE SECTION
SCALE 1: 1

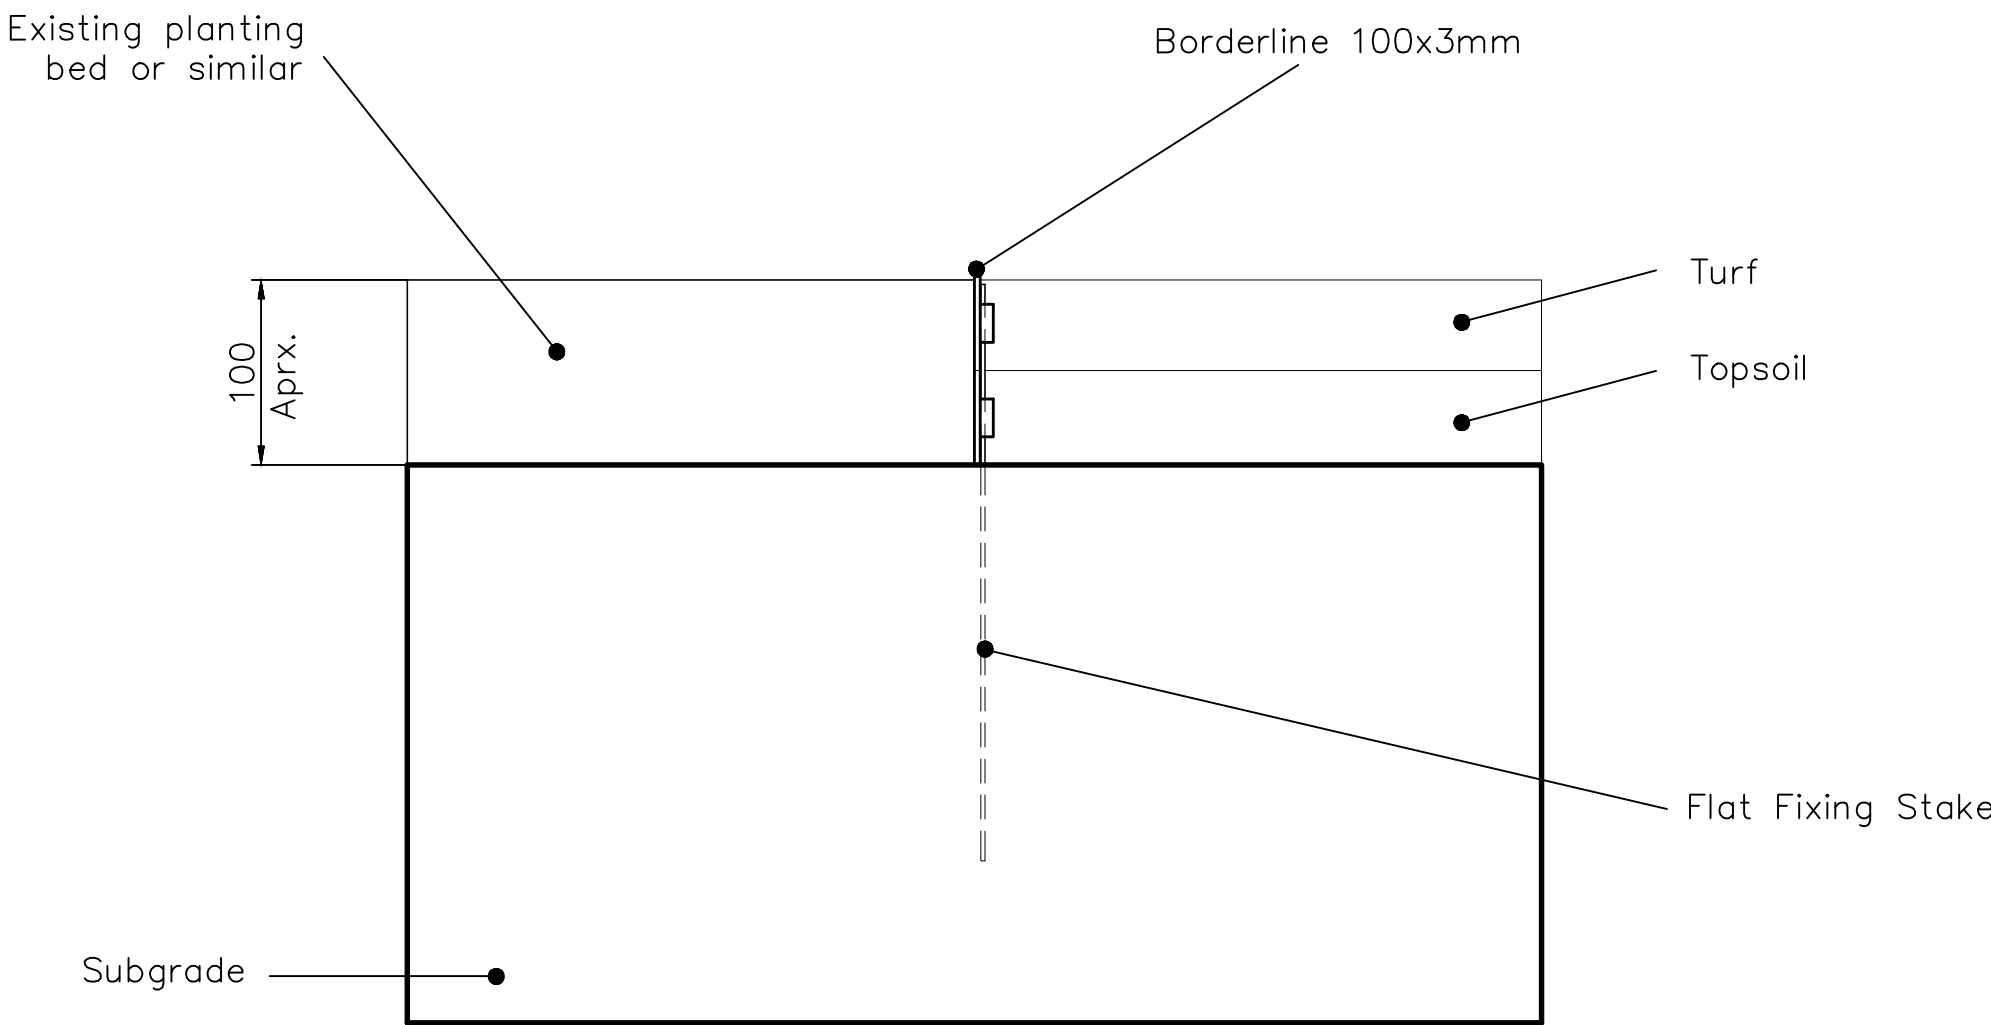


SECTION
SCALE 1: 4

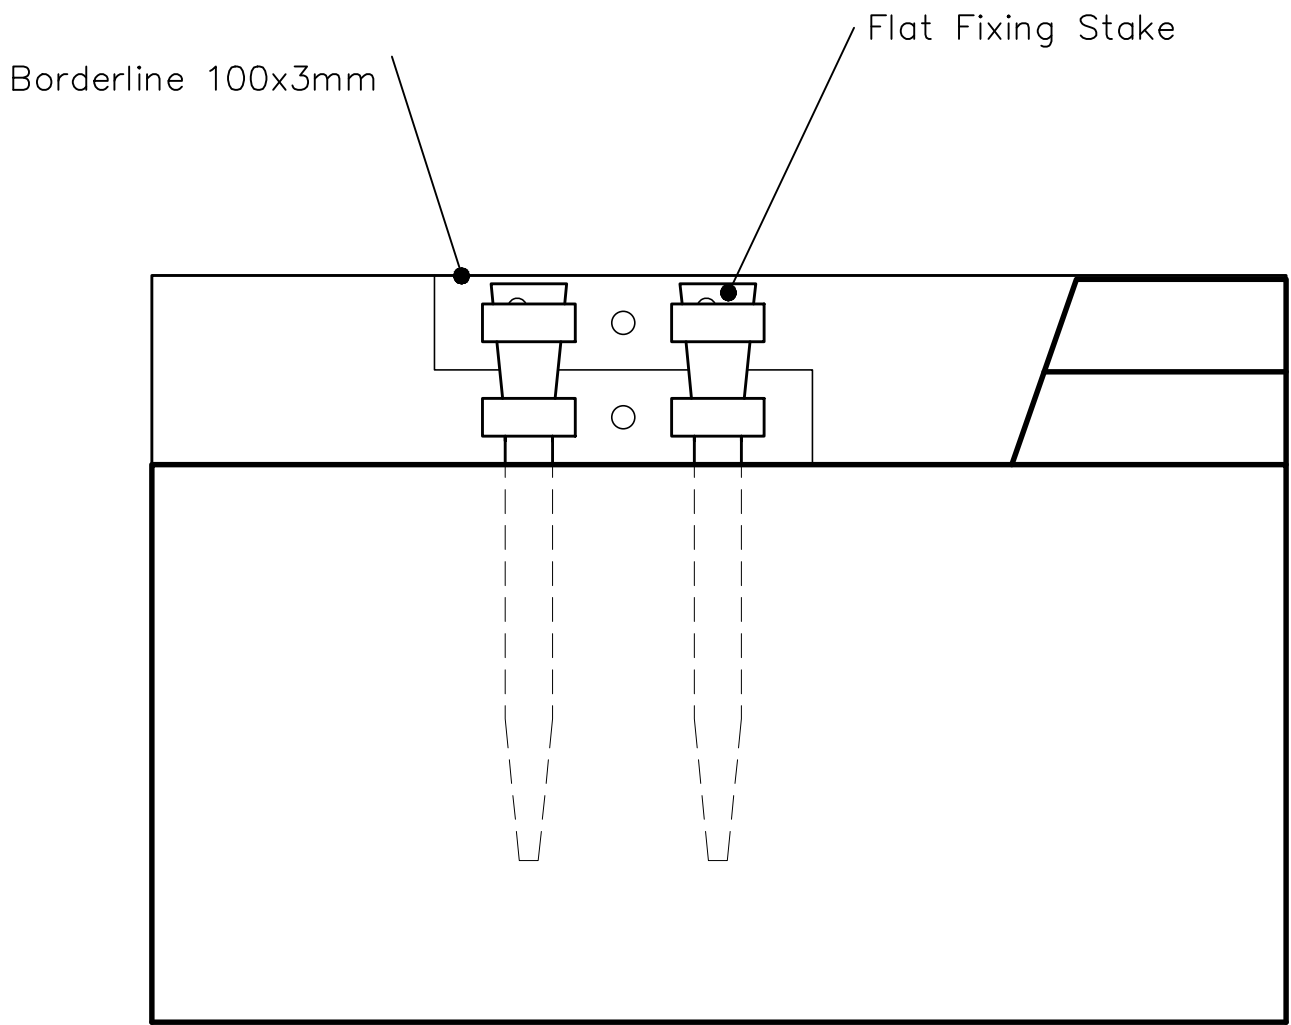


JOINT DETAIL
SCALE 1: 4

STANDARD FOUNDATION

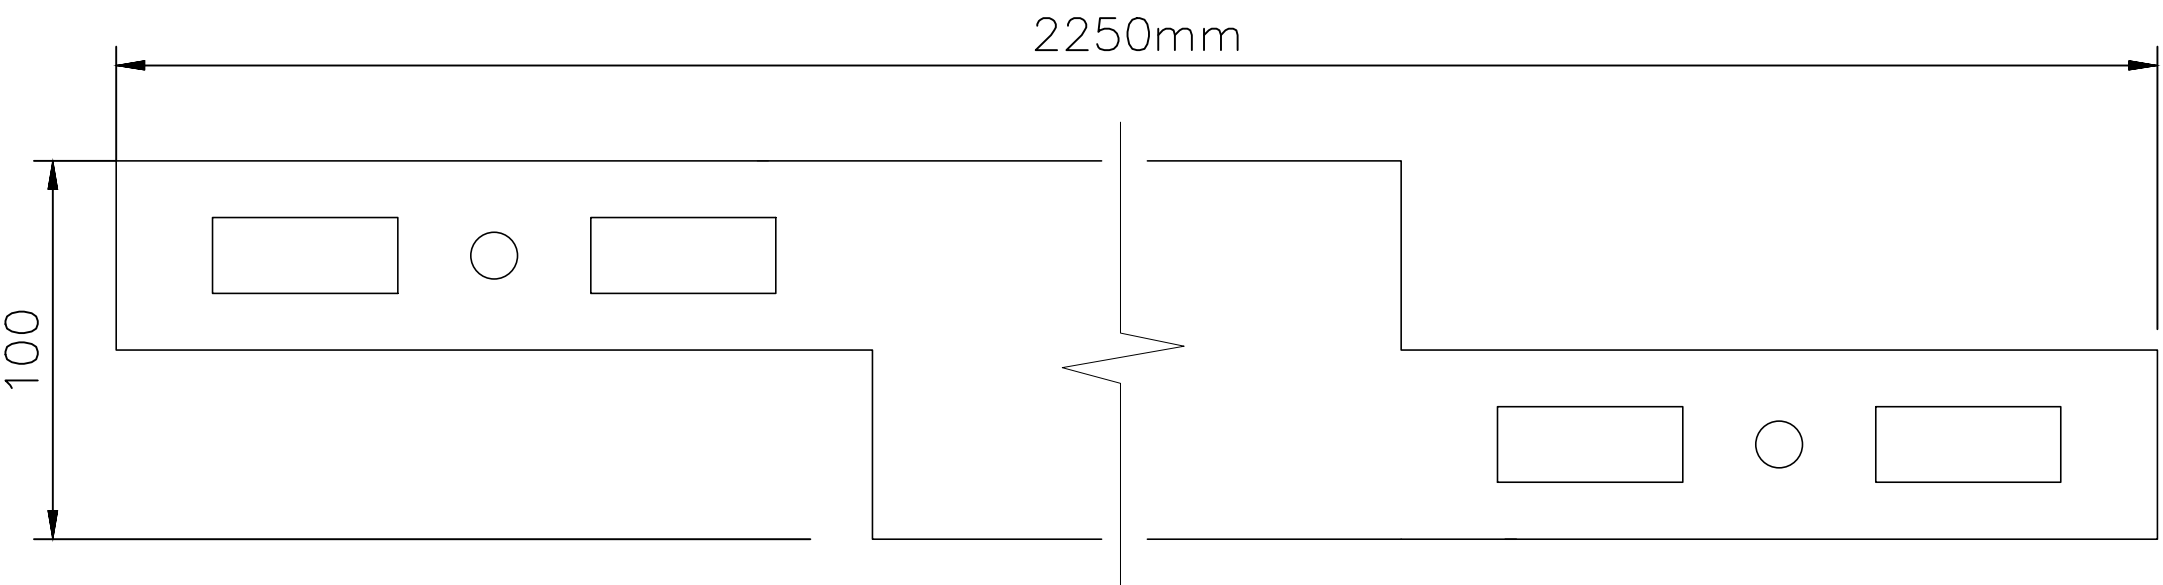

PROFILE ELEVATION
SCALE 1: 2

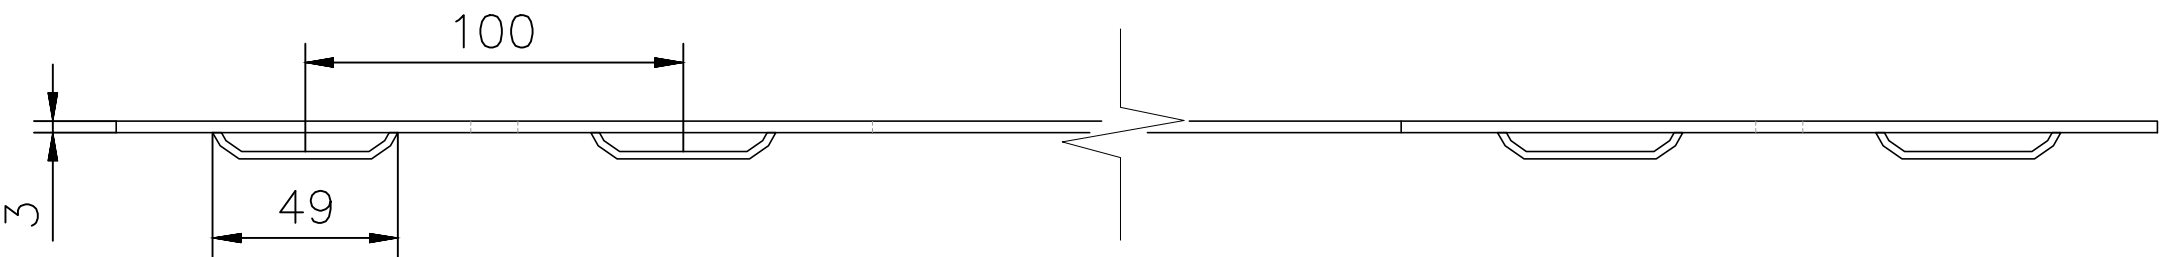

PROFILE PLAN
SCALE 1: 2