




Kinley Technical Drawings

Northpoint, Compass Park, Staplecross, East Sussex, TN32 5BS
t: +44 1580 830688 e: sales@kinley.co.uk kinley.co.uk


Contents

AllEdge	3
AluExcel	5
Bison	22
Borderline	27
Fort	34
ResinEdge	40
RoofEdge	43
Urban	49




Kinley 


AllEdge

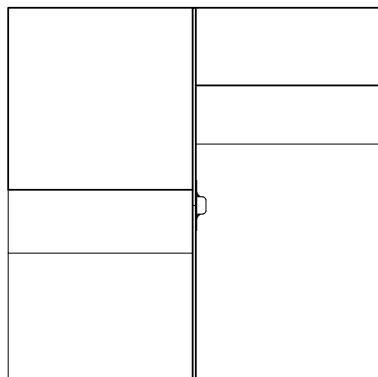


PLAN
SCALE 1:4

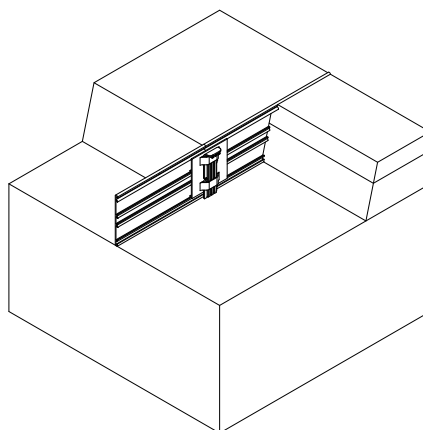


ISOMETRIC CUT-AWAY VIEW
NTS

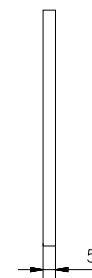


PROFILE PLAN
SCALE 1:1

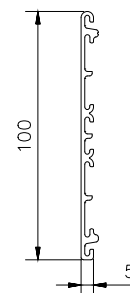


PROFILE SECTION
SCALE 1:1

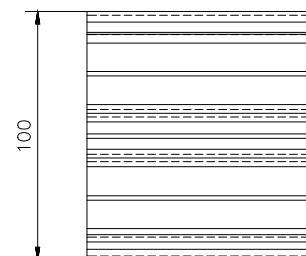

PROFILE ELEVATION
SCALE 1:1

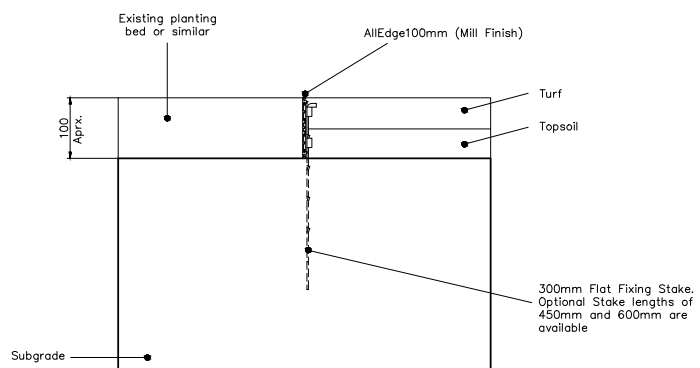


SECTION
SCALE 1:4

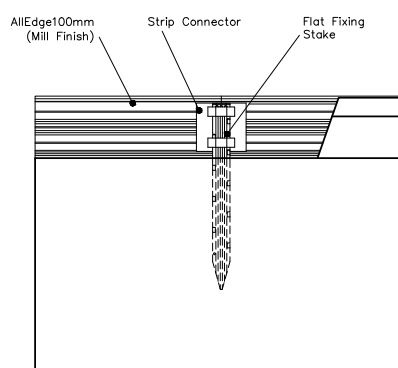

JOINER DETAIL
SCALE 1:4

Product Codes	
AllEdge100mm/300	- AllEdge 100, Mill Finish, 300mm Flat Fixing Stake
AllEdge100mm/450	- AllEdge 100, Mill Finish, 450mm Flat Fixing Stake
AllEdge100mm/600	- AllEdge 100, Mill Finish, 600mm Flat Fixing Stake


Title				AllEdge 100 - CAD Drawing			
Scale	1:4	Size	A1	Sheet	1/1	Drawing No	CD-ALP100-1217
Edging Division		ExcelEdge Collection		AllEdge Range		 Kinley INSPIRED PLACES MADE POSSIBLE	
Kinley Systems Ltd, Northpoint, Compass Park, Staplecross, East Sussex, TN32 5BS +44 (0) 1580 830088 / sales@kinley.co.uk www.kinley.co.uk							

Kinley 

AluExcel


AluExcel 25mm

All dimensions in mm. Figured dimensions to be worked to in all cases. Do not scale from this drawing.
This drawing may not be copied or disclosed without permission from Kinley Systems.
The contractor is responsible for checking dimensions, tolerances & references. Discrepancies to be
verified with Kinley Systems before proceeding with any works.
Supporting documents: BR-EB, DS-AE, IG-AE


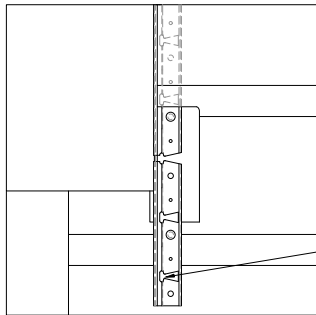


Cut-out pattern in extrusion
to allow internal and external
curves to be formed


PLAN
SCALE 1: 4

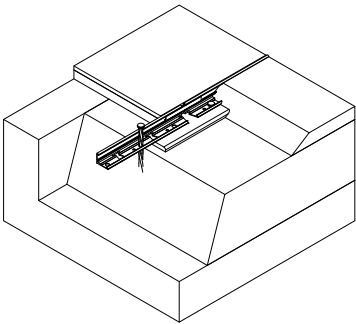


ISOMETRIC CUT-AWAY VIEW
NTS

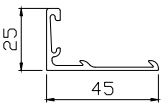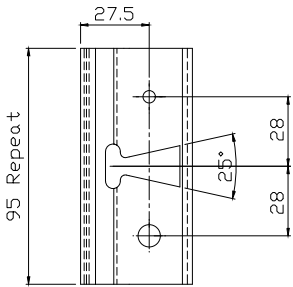

PROFILE DETAIL
SCALE 1: 1

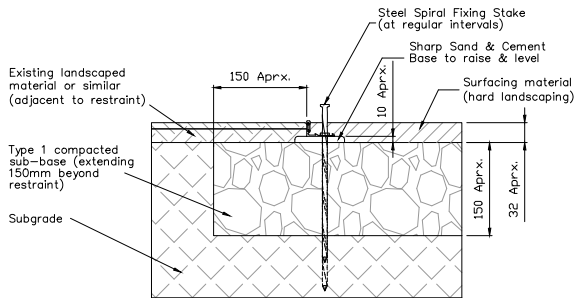


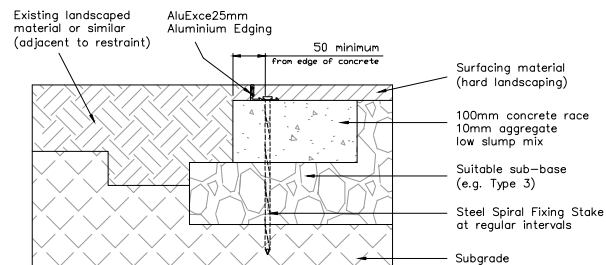
SECTION
SCALE 1: 4

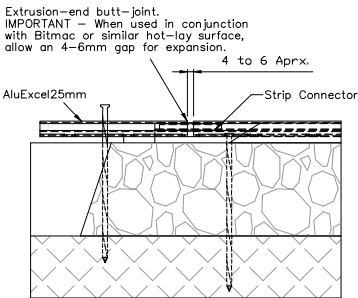

JOINER DETAIL
SCALE 1: 4


Note: AluExcel can be used in conjunction with sub-base materials other than those shown. Please contact our technical team on (0)1580 830688 to discuss your requirements.

AluExcel 25 - Cad Drawing				
Title				
Scale	1:4	Size	A1	Sheet 1/2
			Drawing No	CD-AE25-1217
Edging	ExcelEdge	AluExcel		
Division	Collection	Range		
Kinley Systems Ltd, Northpoint, Compass Park, Staplecross, East Sussex, TN32 5BS +44 (0) 1580 830688 / sales@kinley.co.uk www.kinley.co.uk				
				
			INSPIRED PLACES MADE POSSIBLE	




Detail 1
Concrete Race

Scale 1:4

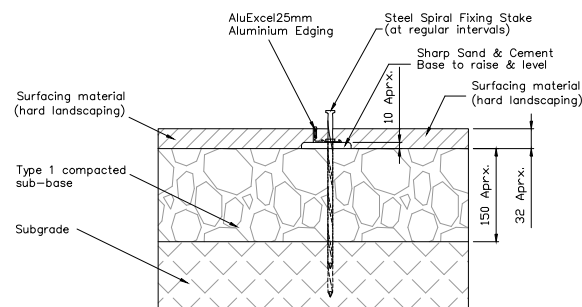


Detail 2
Hard Landscape

Scale 1:4

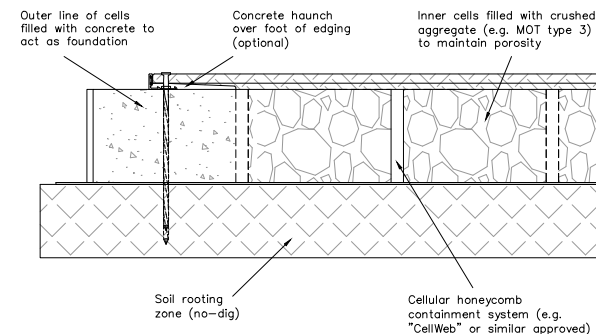

Detail 3
No-Dig


Scale 1:4

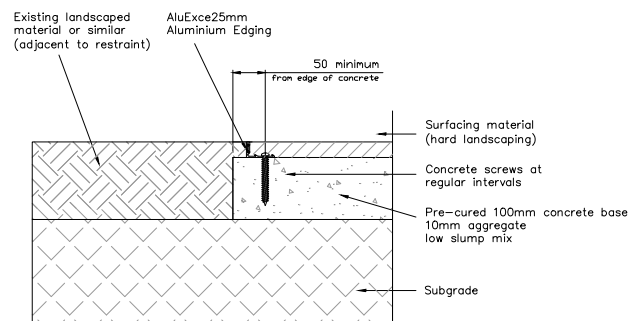


Detail 4
Concrete Base (bolt fixing)

Scale 1:4


Note: AluExcel can be used in conjunction with sub-base materials other than those shown. Please contact our technical team on (0)1580 830688 to discuss your requirements.

Title				
AluExcel 25 - Cad Drawing				
Scale	1:4	Size	A1	Sheet 2/2
Drawing No		CD-AE25-1217		
Edging	ExcelEdge	AluExcel		
Division	Collection	Range		
Kinley Systems Ltd, Northpoint, Compass Park, Staplecross, East Sussex, TN32 5BS				
+44 (0) 1580 830688 / sales@kinley.co.uk				
www.kinley.co.uk				
				
			INSPIRED PLACES MADE POSSIBLE	


AluExcel 40mm

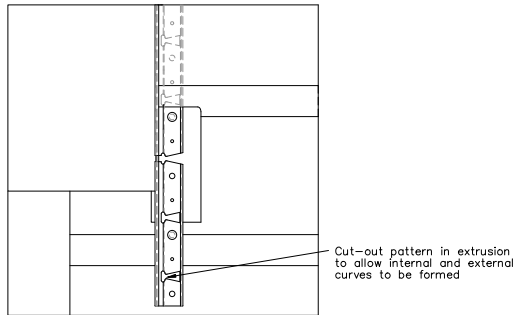


PLAN
SCALE 1:4

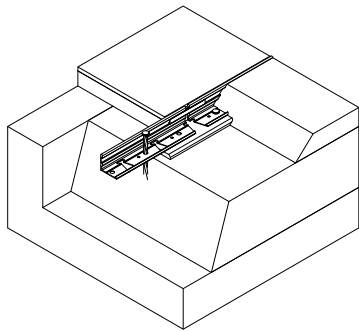



ISOMETRIC CUT-AWAY VIEW
NTS

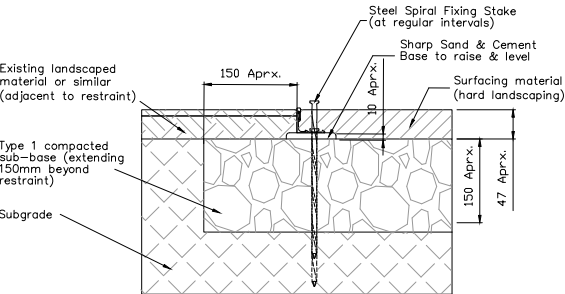

SECTION
SCALE 1:4

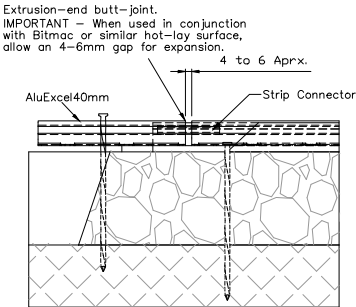

JOINER DETAIL
SCALE 1:4

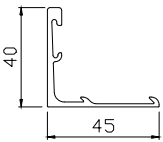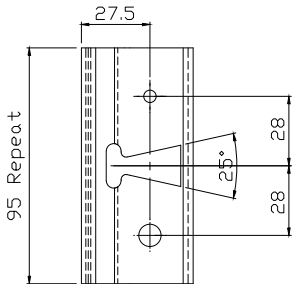


PROFILE DETAIL
SCALE 1:1

All dimensions in mm. Figured dimensions to be worked to in all cases. Do not scale from this drawing. This drawing may not be copied or disclosed without permission from Kinley Systems. The contractor is responsible for checking dimensions, tolerances & references. Discrepancies to be verified with Kinley Systems before proceeding with any works.
Supporting documents: BR-EB, DS-AE, IG-AE


Note: AluExcel can be used in conjunction with sub-base materials other than those shown. Please contact our technical team on (0)1580 830688 to discuss your requirements.

AluExcel 40 - Cad Drawing				
Title	1:4	Size A1	Sheet 1/2	Drawing No. CD-AE40-1217
Scale				
Edging	ExcelEdge	AluExcel		
Division	Collection	Range		
Kinley Systems Ltd, Northpoint, Compass Park, Staplecross, East Sussex, TN32 5BS +44 (0) 1580 830688 / sales@kinley.co.uk www.kinley.co.uk				
Kinley				INSPIRED PLACES MADE POSSIBLE

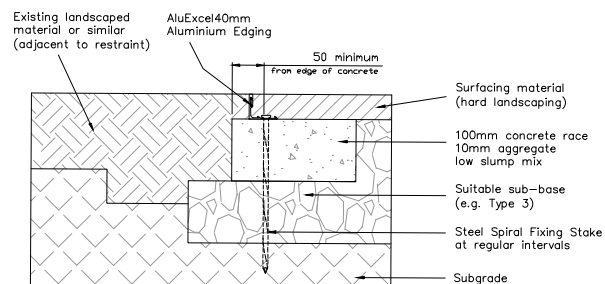


Detail 1
Concrete Race

Scale 1:4

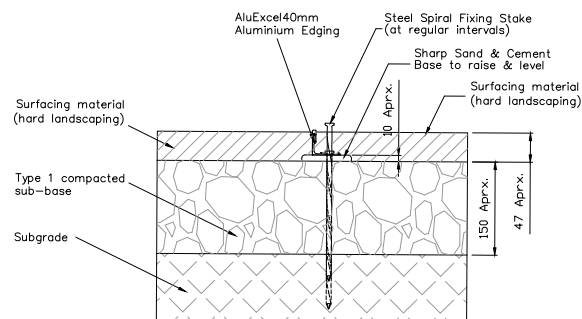


Detail 2
Hard Landscape

Scale 1:4

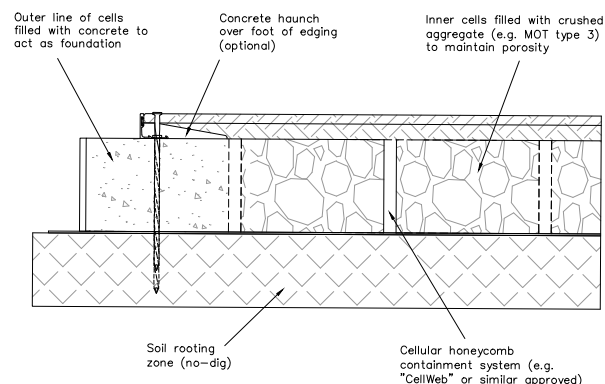

Detail 3
No-Dig


Scale 1:4

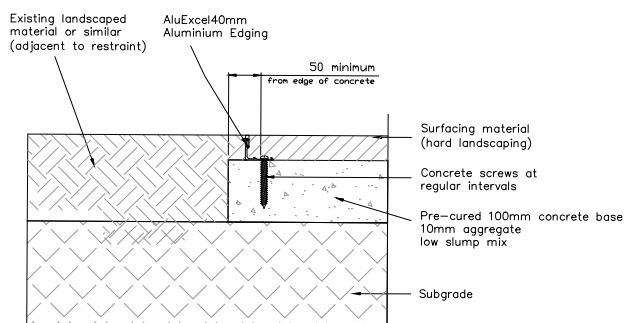

Detail 4
Concrete Base (bolt fixing)


Scale 1:4

Note: AluExcel can be used in conjunction with sub-base materials other than those shown. Please contact our technical team on (0)1580 830688 to discuss your requirements.


Title				
AluExcel 40 - Cad Drawing				
Scale	1:4	Size	A1	Sheet
		2/2		Drawing No
				CD-AE40-1217
Edging	ExcelEdge	AluExcel		
Division	Collection	Range		
Kinley Systems Ltd, Northpoint, Compass Park, Staplecross, East Sussex, TN32 5BS +44 (0) 1580 830688 / sales@kinley.co.uk www.kinley.co.uk				
				
				INSPIRED PLACES MADE POSSIBLE

AluExcel 50mm



All dimensions in mm. Figured dimensions to be worked to in all cases. Do not scale from this drawing.
This drawing may not be copied or disclosed without permission from Kinley Systems.
The contractor is responsible for checking dimensions, tolerances & references. Discrepancies to be
verified with Kinley Systems before proceeding with any works.
Supporting documents: BR-EB, DS-AE, IG-AE

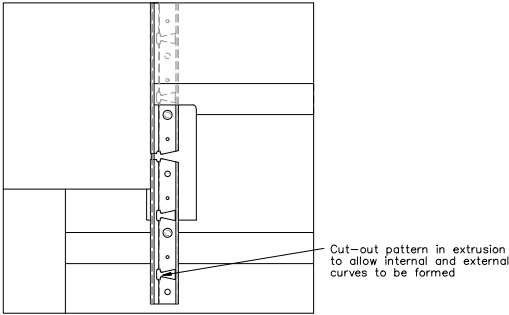


PLAN
SCALE 1: 4

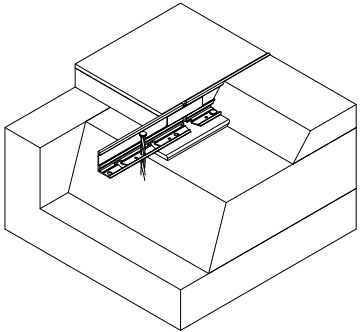


ISOMETRIC CUT-AWAY VIEW
NTS

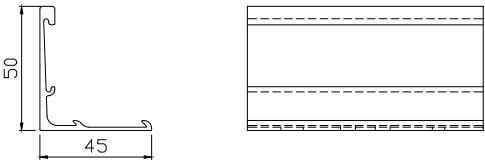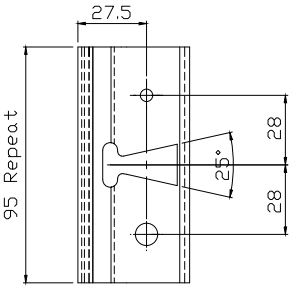

PROFILE DETAIL
SCALE 1: 1

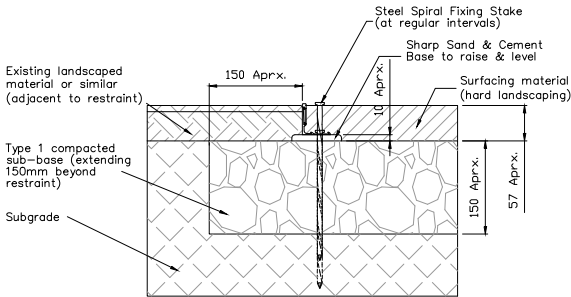


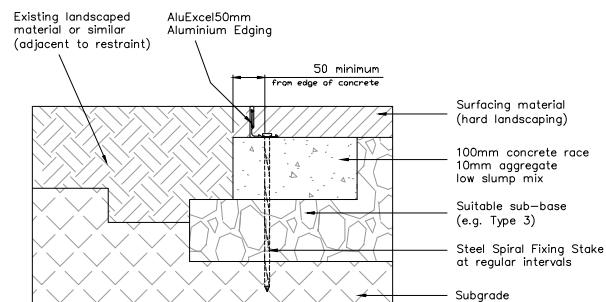
SECTION
SCALE 1: 4

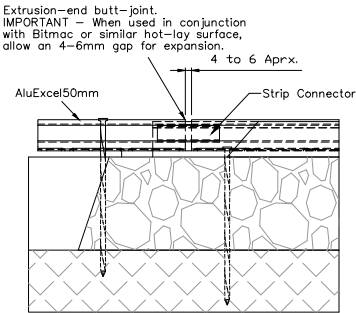

JOINER DETAIL
SCALE 1: 4


Note: AluExcel can be used in conjunction with sub-base materials other than those shown. Please contact our technical team on (0)1580 830688 to discuss your requirements.

Title				
AluExcel 50 - Cad Drawing				
Scale	1:4	Size	A1	Sheet 1/2
				Drawing No. CD-AE50-1217
Edging	ExcelEdge	AluExcel		
Division	Collection	Range		
Kinley Systems Ltd, Northpoint, Compass Park, Staplecross, East Sussex, TN32 5BS +44 (0) 1580 830688 / sales@kinley.co.uk www.kinley.co.uk				
				
			INSPIRED PLACES MADE POSSIBLE	




Detail 1
Concrete Race

Scale 1:4

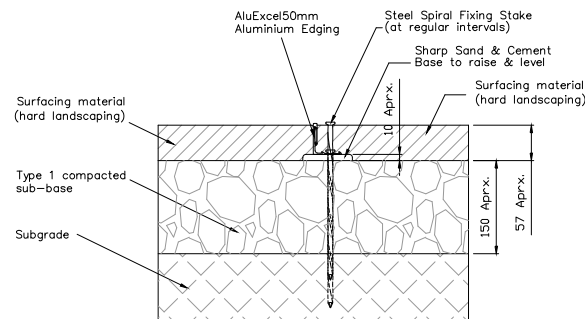


Detail 2
Hard Landscape

Scale 1:4

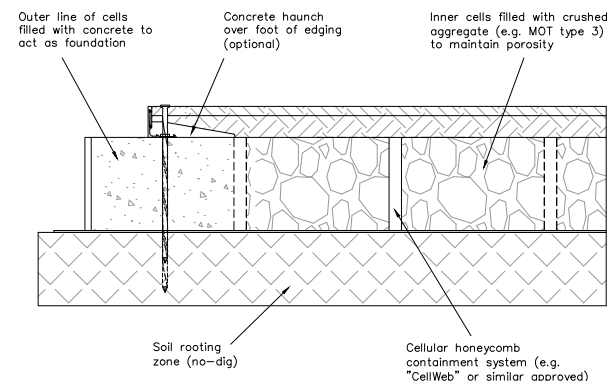

Detail 3
No-Dig


Scale 1:4

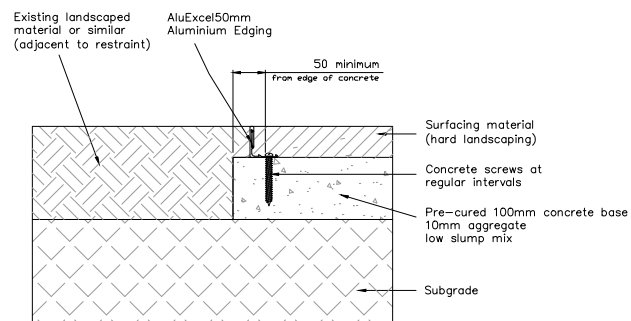


Detail 4
Concrete Base (bolt fixing)

Scale 1:4

Note: AluExcel can be used in conjunction with sub-base materials other than those shown. Please contact our technical team on (0)1580 830688 to discuss your requirements.


Title				
AluExcel 50 - Cad Drawing				
Scale	1:4	Size	A1	Sheet 2/2
Drawing No. CD-AE50-1217				
Edging	ExcelEdge	AluExcel		
Division	Collection	Range		
Kinley Systems Ltd, Northpoint, Compass Park, Staplecross, East Sussex, TN32 5BS				
+44 (0) 1580 830688 / sales@kinley.co.uk				
www.kinley.co.uk				
				
			INSPIRED PLACES MADE POSSIBLE	

AluExcel 65mm

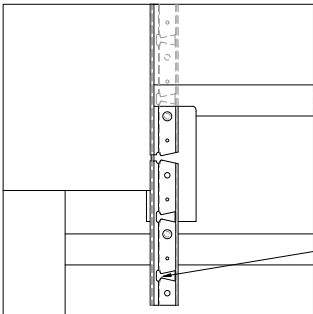


Cut-out pattern in extrusion to allow internal and external curves to be formed


PLAN
SCALE 1:4

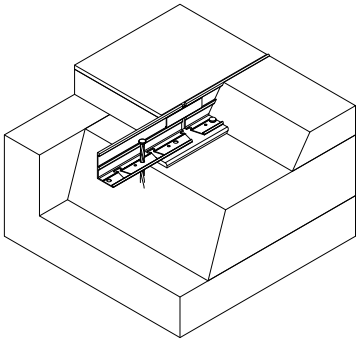




ISOMETRIC CUT-AWAY VIEW
NTS

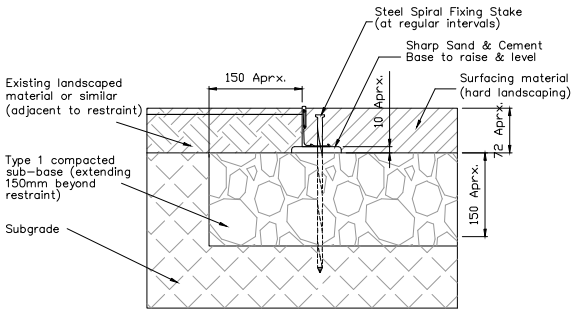

SECTION
SCALE 1:4

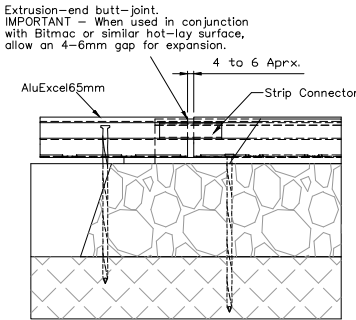

JOINER DETAIL
SCALE 1:4

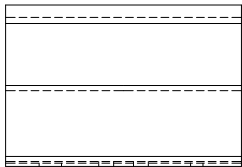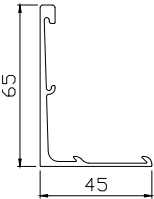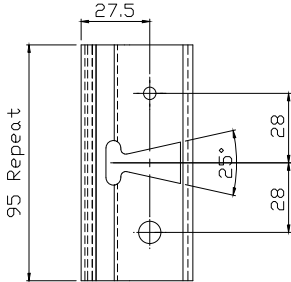


PROFILE DETAIL
SCALE 1:1

All dimensions in mm. Figured dimensions to be worked to in all cases. Do not scale from this drawing. This drawing may not be copied or disclosed without permission from Kinley Systems. The contractor is responsible for checking dimensions, tolerances & references. Discrepancies to be verified with Kinley Systems before proceeding with any works.
Supporting documents: BR-EB, DS-AE, IG-AE


Note: AluExcel can be used in conjunction with sub-base materials other than those shown. Please contact our technical team on (0)1580 830688 to discuss your requirements.

AluExcel 65 - Cad Drawing				
Title	Scale	Size	Sheet	Drawing No.
1:4	A1	1/2	CD-AE65-1217	
Edging ExcelEdge AluExcel				
Division Collection Range				
Kinley Systems Ltd, Northpoint, Compass Park, Staplecross, East Sussex, TN32 5BS				
+44 (0) 1580 830688 / sales@kinley.co.uk				
www.kinley.co.uk				
Kinley				INSPIRED PLACES MADE POSSIBLE

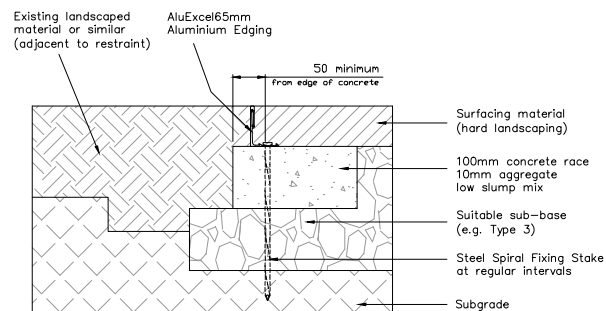


Detail 1
Concrete Race

Scale 1:4

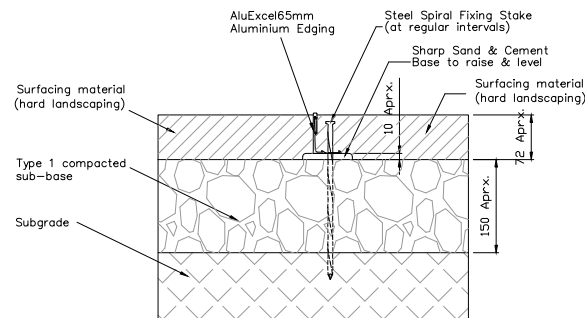


Detail 2
Hard Landscape

Scale 1:4

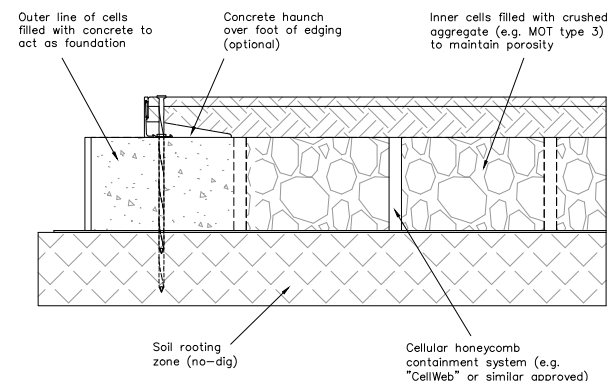

Detail 3
No-Dig


Scale 1:4

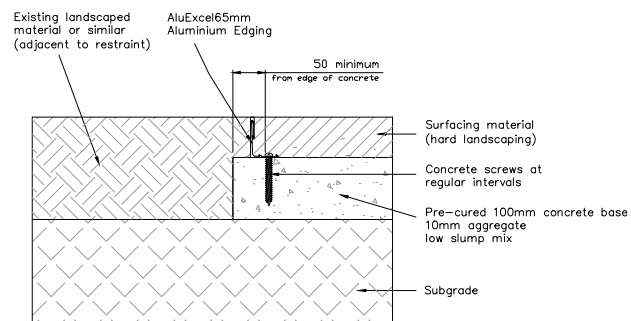

Detail 4
Concrete Base (bolt fixing)


Scale 1:4

Note: AluExcel can be used in conjunction with sub-base materials other than those shown. Please contact our technical team on (0)1580 830688 to discuss your requirements.


Title				
AluExcel 65 - Cad Drawing				
Scale	1:4	Size	A1	Sheet 2/2
Drawing No		CD-AE65-1217		
Edging	ExcelEdge	AluExcel	<div> Kinley INSPIRED PLACES MADE POSSIBLE</div>	
Division	Collection	Range		
Kinley Systems Ltd, Northpoint, Compass Park, Staplecross, East Sussex, TN32 5BS				
+44 (0) 1580 830688 / sales@kinley.co.uk www.kinley.co.uk				

AluExcel 75mm




All dimensions in mm. Figured dimensions to be worked to in all cases. Do not scale from this drawing.
This drawing may not be copied or disclosed without permission from Kinley Systems.
The contractor is responsible for checking dimensions, tolerances & references. Discrepancies to be
verified with Kinley Systems before proceeding with any works.
Supporting documents: BR-EB, DS-AE, IG-AE

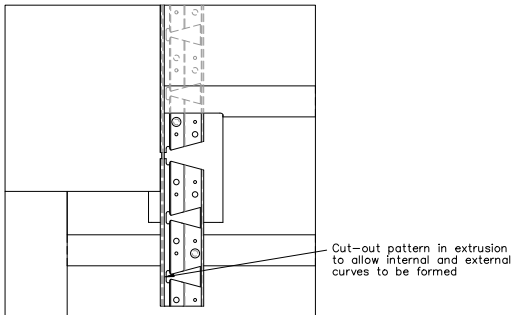


PLAN
SCALE 1: 4

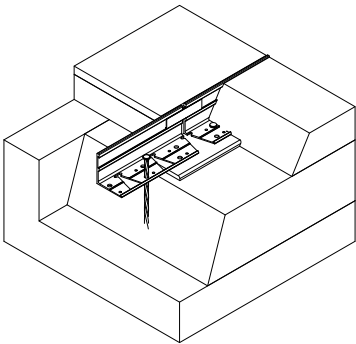


ISOMETRIC CUT-AWAY VIEW
NTS

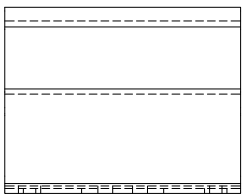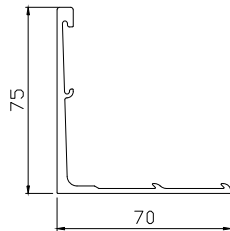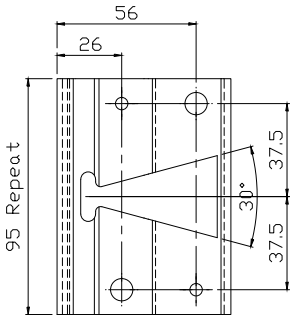

PROFILE DETAIL
SCALE 1: 1

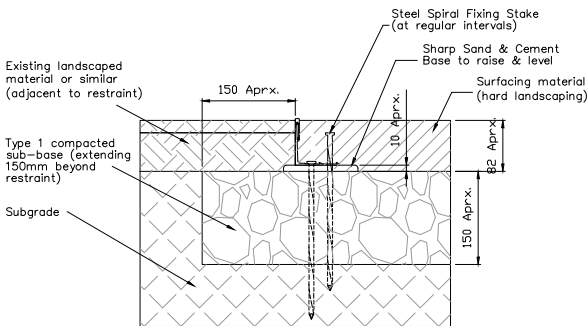


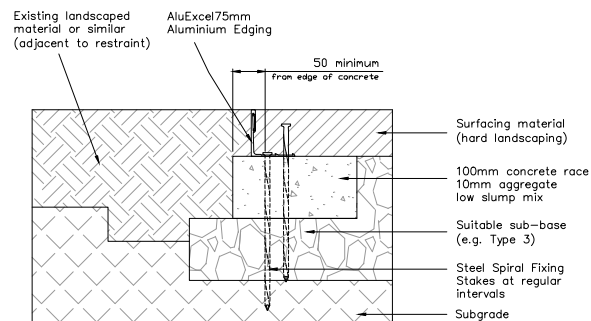
SECTION
SCALE 1: 4

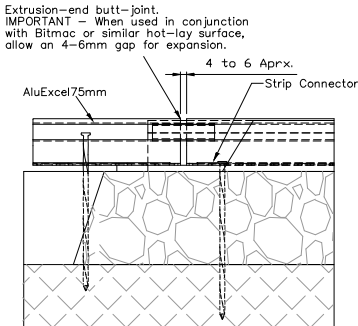

JOINER DETAIL
SCALE 1: 4


Note: AluExcel can be used in conjunction with sub-base materials other than those shown. Please contact our technical team on (0)1580 830688 to discuss your requirements.

AluExcel 75 - Cad Drawing				
Title				
Scale	1:4	Size	A1	Sheet 1/2
			Drawing No	CD-AE75-1217
Edging	ExcelEdge	AluExcel		
Division	Collection	Range		
Kinley Systems Ltd, Northpoint, Compass Park, Staplecross, East Sussex, TN32 5BS +44 (0) 1580 830688 / sales@kinley.co.uk www.kinley.co.uk				
				
			INSPIRED PLACES MADE POSSIBLE	




Detail 1
Concrete Race

Scale 1:4

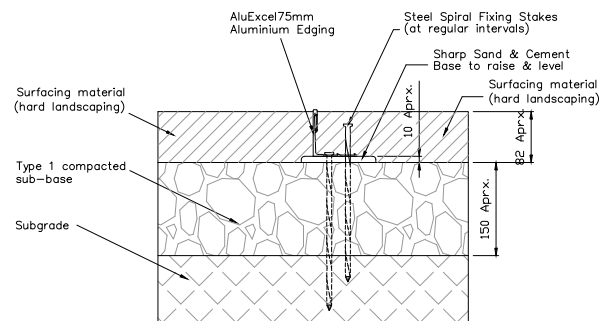


Detail 2
Hard Landscape

Scale 1:4

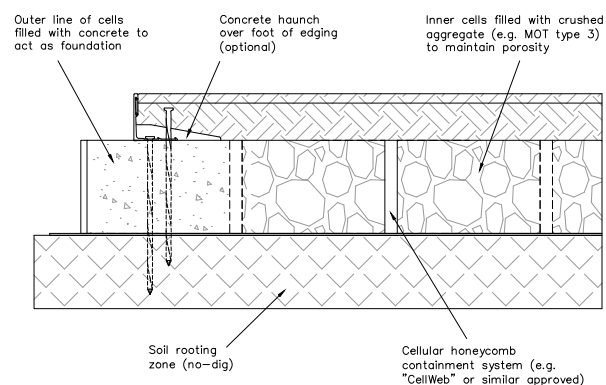

Detail 3
No-Dig


Scale 1:4

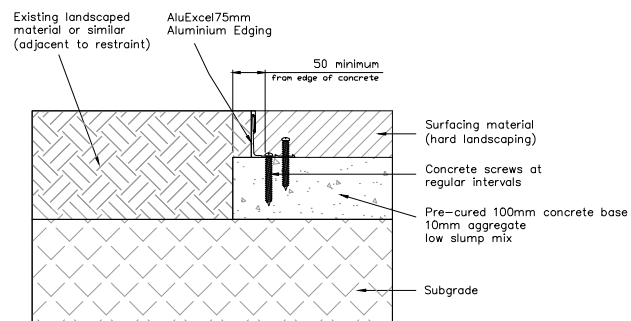


Detail 4
Concrete Base (bolt fixing)

Scale 1:4

Note: AluExcel can be used in conjunction with sub-base materials other than those shown. Please contact our technical team on (0)1580 830688 to discuss your requirements.


Title				
AluExcel 75 - Cad Drawing				
Scale	1:4	Size	A1	Sheet 2/2
Drawing No CD-AE75-1217				
Edging	ExcelEdge	AluExcel	 INSPIRED PLACES MADE POSSIBLE	
Division	Collection	Range		
Kinley Systems Ltd, Northpoint, Compass Park, Staplecross, East Sussex, TN32 5BS				
+44 (0) 1580 830688 / sales@kinley.co.uk www.kinley.co.uk				

AluExcel 100mm

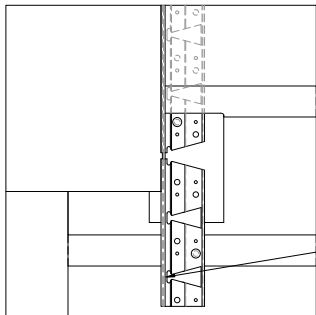


Cut-out pattern in extrusion to allow internal and external curves to be formed


PLAN
SCALE 1: 4

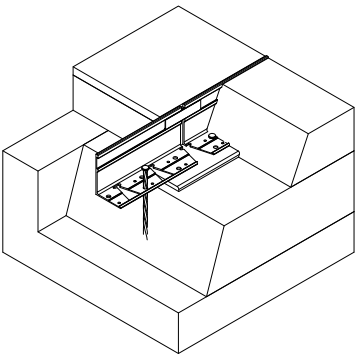


ISOMETRIC CUT-AWAY VIEW
NTS

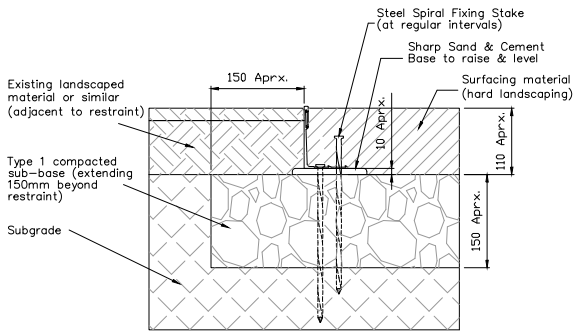

SECTION
SCALE 1: 4

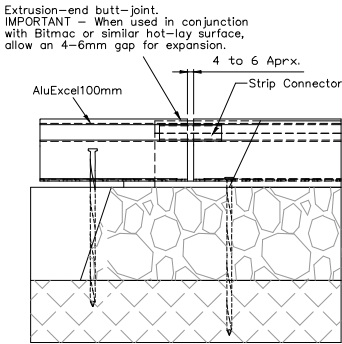

JOINER DETAIL
SCALE 1: 4

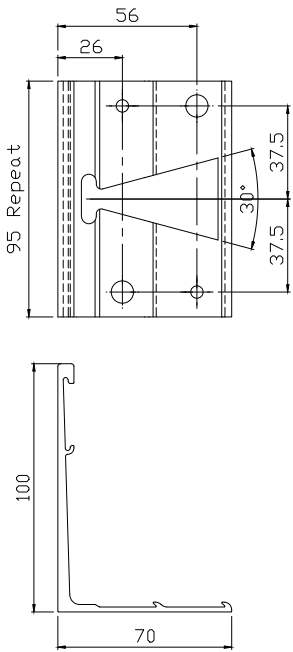


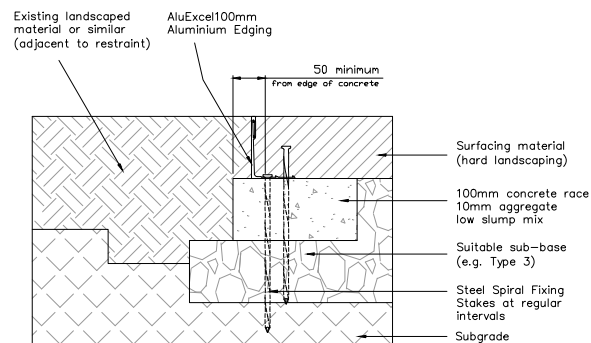
PROFILE DETAIL
SCALE 1: 1

All dimensions in mm. Figured dimensions to be worked to in all cases. Do not scale from this drawing. This drawing may not be copied or disclosed without permission from Kinley Systems. The contractor is responsible for checking dimensions, tolerances & references. Discrepancies to be verified with Kinley Systems before proceeding with any works.

Supporting documents: BR-EB, DS-AE, IG-AE


Note: AluExcel can be used in conjunction with sub-base materials other than those shown. Please contact our technical team on (0)1580 830688 to discuss your requirements.

Title				
AluExcel 100 - Cad Drawing				
Scale	1:4	Size	A1	Sheet 1/2
Drawing No. CD-AE100-1217				
Edging	ExcelEdge	AluExcel		
Division	Collection	Range		
Kinley Systems Ltd, Northpoint, Compass Park, Staplecross, East Sussex, TN32 5BS +44 (0) 1580 830688 / sales@kinley.co.uk www.kinley.co.uk				
				
			INSPIRED PLACES MADE POSSIBLE	




Detail 1
Concrete Race

Scale 1:4

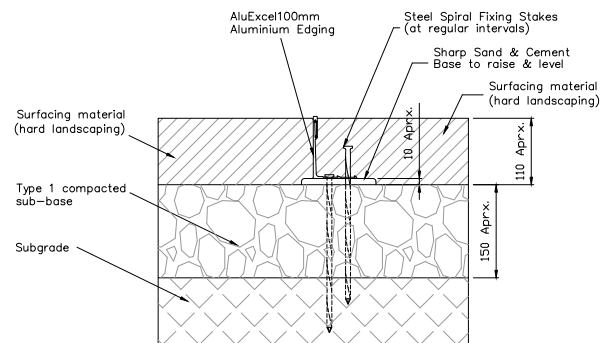


Detail 2
Hard Landscape

Scale 1:4

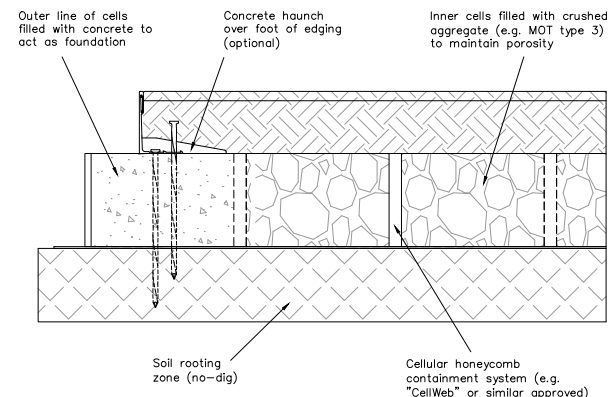

Detail 3
No-Dig


Scale 1:4

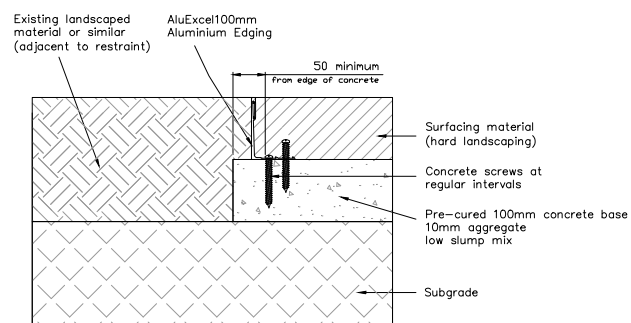


Detail 4
Concrete Base (bolt fixing)

Scale 1:4


Note: AluExcel can be used in conjunction with sub-base materials other than those shown. Please contact our technical team on (0)1580 830688 to discuss your requirements.

AluExcel 100 - Cad Drawing				
Title				
Scale	1:4	Size	A1	Sheet 2/2
Drawing No. CD-AE100-1217				
Edging	ExcelEdge	AluExcel		
Division	Collection	Range		
Kinley Systems Ltd, Northpoint, Compass Park, Staplecross, East Sussex, TN32 5BS +44 (0) 1580 830688 / sales@kinley.co.uk www.kinley.co.uk				
				
			INSPIRED PLACES MADE POSSIBLE	


AluExcel 120mm

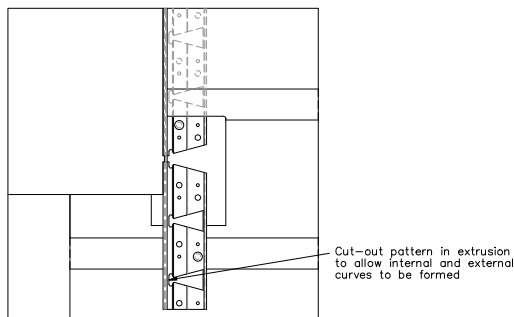


PLAN
SCALE 1:4

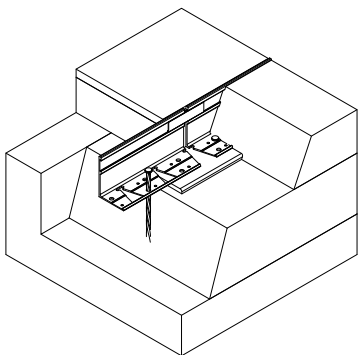

ISOMETRIC CUT-AWAY VIEW
NTS

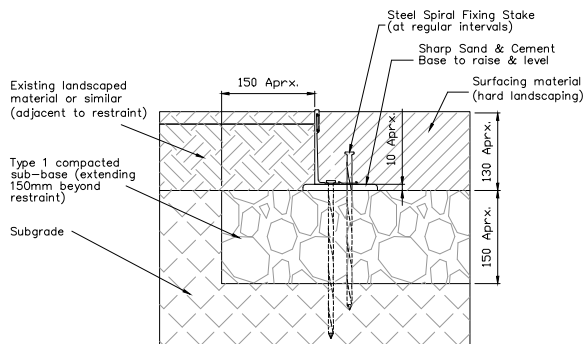


SECTION
SCALE 1:4

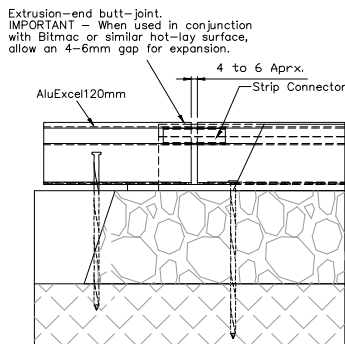

JOINER DETAIL
SCALE 1:4

All dimensions in mm. Figured dimensions to be worked to in all cases. Do not scale from this drawing. This drawing may not be copied or disclosed without permission from Kinley Systems. The contractor is responsible for checking dimensions, tolerances & references. Discrepancies to be verified with Kinley Systems before proceeding with any works.
Supporting documents: BR-EB, DS-AE, IG-AE

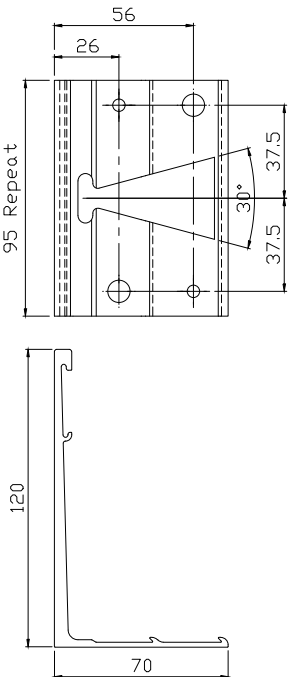


PROFILE DETAIL
SCALE 1:1

Note: AluExcel can be used in conjunction with sub-base materials other than those shown. Please contact our technical team on (0)1580 830688 to discuss your requirements.


All dimensions in mm. Figured dimensions to be worked to in all cases. Do not scale from this drawing.
This drawing may not be copied or disclosed without permission from Kinley Systems.
The contractor is responsible for checking dimensions, tolerances & references. Discrepancies to be
verified with Kinley Systems before proceeding with any works.

Supporting documents: BR-EB, DS-AE, IG-AE

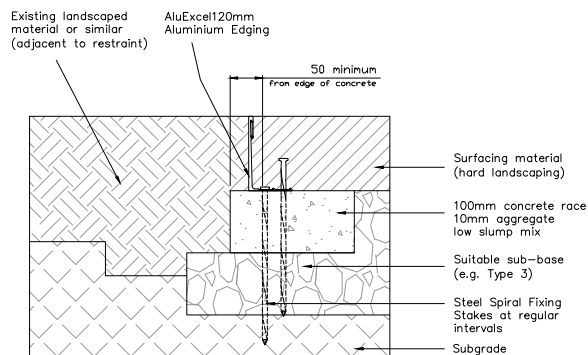


Detail 1
Concrete Race

Scale 1:4

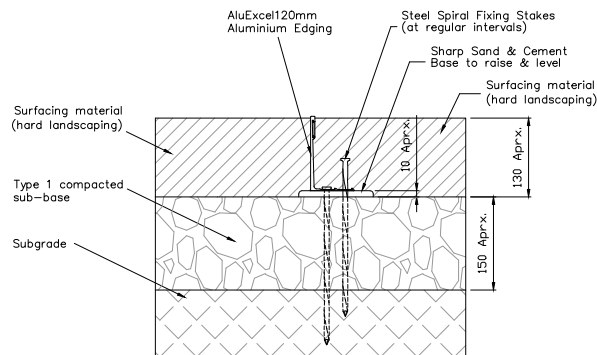


Detail 2
Hard Landscape

Scale 1:4

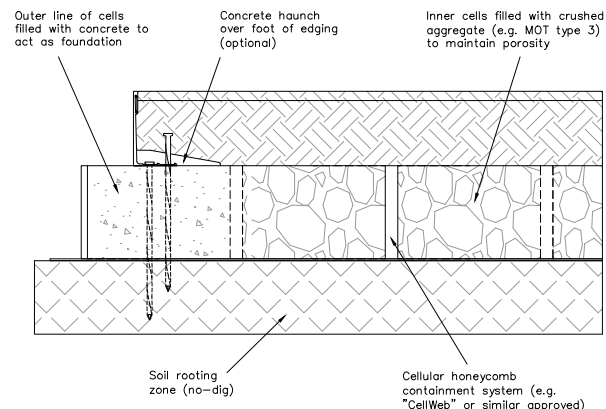

Detail 3
No-Dig


Scale 1:4

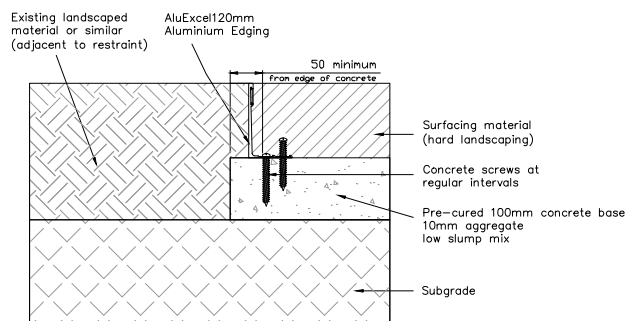

Detail 4
Concrete Base (bolt fixing)



Scale 1:4

Note: AluExcel can be used in conjunction with sub-base materials other than those shown. Please contact our technical team on (0)1580 830688 to discuss your requirements.


AluExcel 120 - Cad Drawing							
Title							
Scale	1:4	Size	A1	Sheet	2/2	Drawing No.	CD-AE120-121
Edging	ExcelEdge		AluExcel		<div> Kinley INSPIRED PLACES MADE POSSIBLE</div>		
Division	Collection		Range				
Kinley Systems Ltd, Northport, Compass Park, Staplecross, East Sussex, TN32 5BS							
+44 (0) 1580 830688 / sales@kinley.co.uk www.kinley.co.uk							

All dimensions in mm. Figured dimensions to be worked to in all cases. Do not scale from this drawing. This drawing may not be copied or disclosed without permission from Kinley Systems. The contractor is responsible for checking dimensions, tolerances & references. Discrepancies to be verified with Kinley Systems before proceeding with any works.


Supporting documents: **BR-EB, DS-AE, & IG-AE**

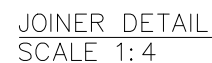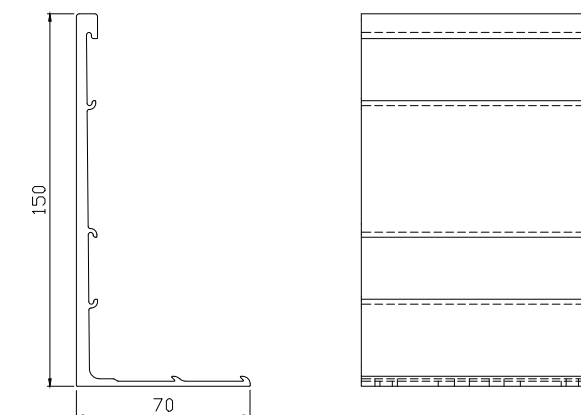

Note: AluExcel can be used in conjunction with sub-base materials other than those shown. Please contact our technical team on (0)1580 830688 to discuss your requirements.


Title					AluExcel 150 - Cad Drawing	
Scale	1:4	Size	A1	Sheet	1/2	Drawing No. CD-AE150-1217
Edging	ExcelEdge	AluExcel				
Division	Collection	Range				
Kinley Systems Ltd, Northpoint, Compass Park, Staplecross, East Sussex, TN32 8BS +44 (0) 1980 830688 / sales@kinley.co.uk www.kinley.co.uk						
INSPIRED PLACES MADE POSSIBLE						

All dimensions in mm. Figured dimensions to be worked to in all cases. Do not scale from this drawing.
This drawing may not be copied or disclosed without permission from Kinley Systems.
The contractor is responsible for checking dimensions, tolerances & references. Discrepancies to be
verified with Kinley Systems before proceeding with any works.
Supporting documents: BR-EB, DS-AE, & IG-AE

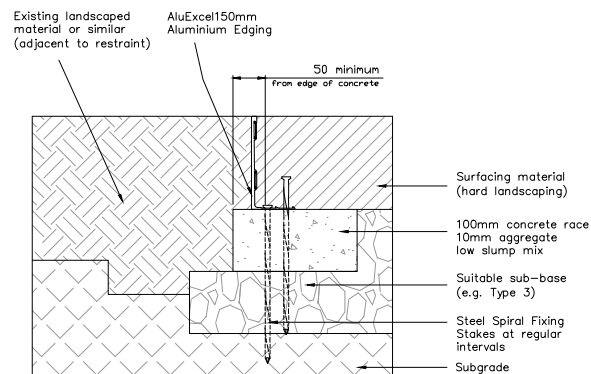


Detail 1
Concrete Race

Scale 1:4

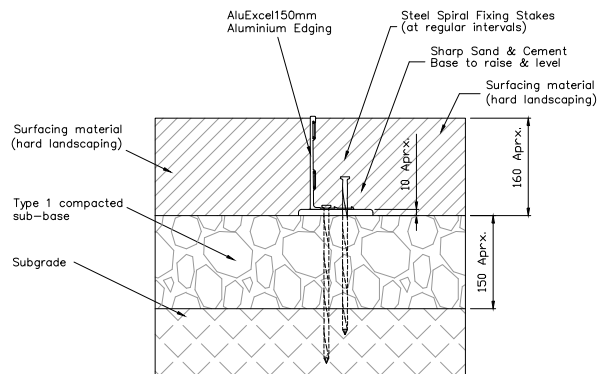


Detail 2
Hard Landscape

Scale 1:4

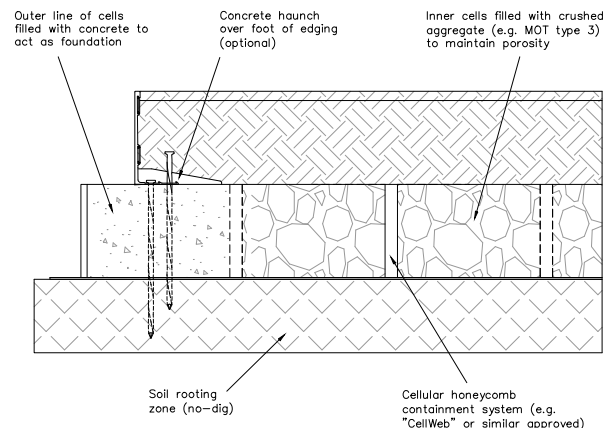

Detail 3
No-Dig


Scale 1:4

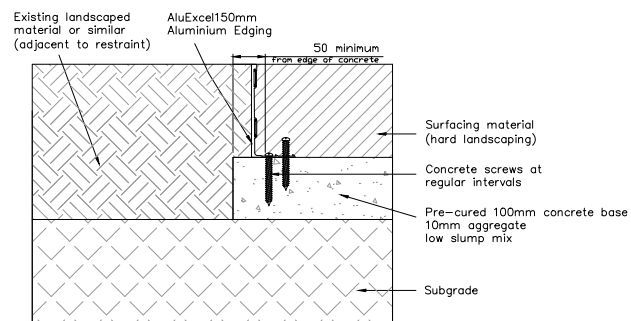

Detail 4
Concrete Base (bolt fixing)

Scale 1:4

Note: AluExcel can be used in conjunction with sub-base materials other than those shown. Please contact our technical team on (0)1580 830688 to discuss your requirements.




Title				
AluExcel 150 - Cad Drawing				
Scale	1:4	Size	A1	Sheet 2/2
Drawing No. CD-AE150-1217				
Edging	ExcelEdge	AluExcel		
Division	Collection	Range		
Kinley Systems Ltd, Northpoint, Compass Park, Staplecross, East Sussex, TN32 5BS +44 (0) 1580 830688 / sales@kinley.co.uk www.kinley.co.uk				
				
			INSPIRED PLACES MADE POSSIBLE	

Kinley 



Bison

Bison 75mm

REVISIONS		
REV.	DESCRIPTION	DATE
M1	FOR MANUFACTURE	10/11/2020

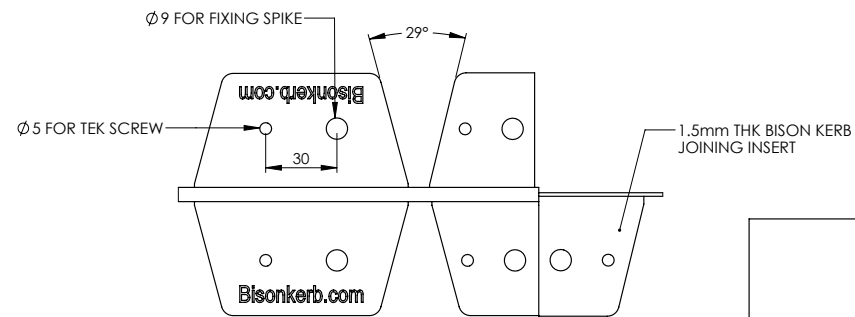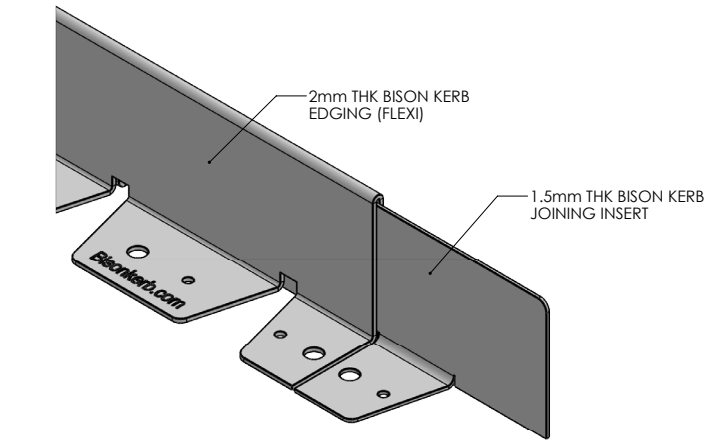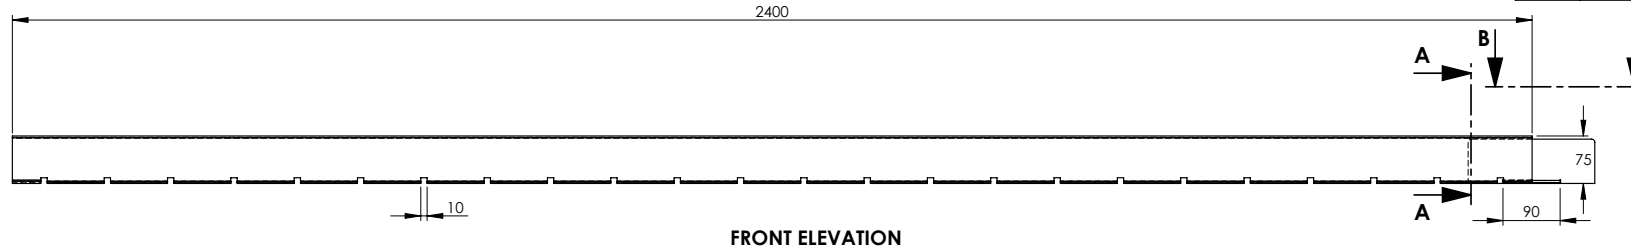

SECTION B-B
SCALE 1 : 2

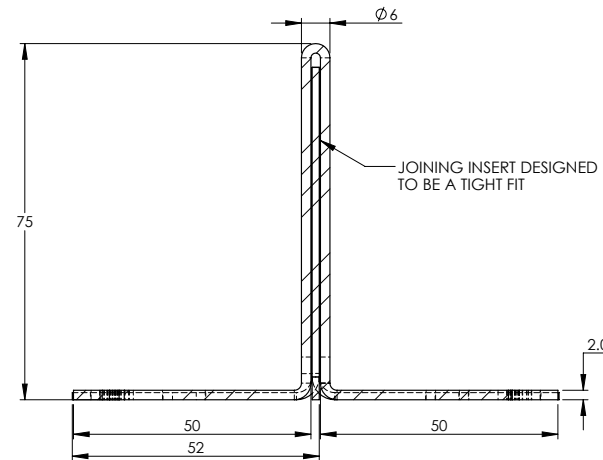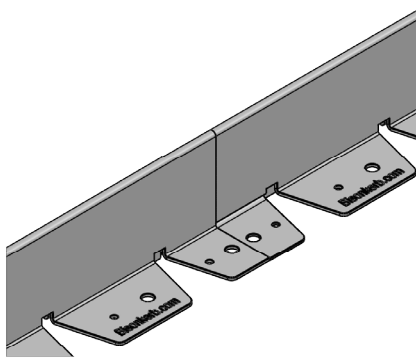

SECTION A-A
SCALE 1 : 1

NOTES

- FINISH = GALVANISED SHEET
- KINLEY WORKS TO A 2mm TOLERANCE

DATE	27/10/2021	SHEET NUMBER	1 OF 1	SCALE	1:7.5
CLIENT	KINLEY SYSTEMS	DRAWN BY		SHEET SIZE	A3
JOB TITLE		TOLERANCES	±2mm		

DRAWING TITLE
75MM BISON KERB EDGING - FLEXIBLE

JOB NO.	DRAWING NO.	REV.
	75mm KERB EDGING - 2mm THK	M1

Kinley Head Office
Northpoint
Compass Park,
Staplecross
East Sussex
TN32 5BS
Tel: +44 (0)20 3146 7879
Email: sales@excelledge.co.uk

ExcelEdge




Bison 100mm

REVISIONS		
REV.	DESCRIPTION	DATE
M1	FOR MANUFACTURE	10/11/2020



2400

10

FRONT ELEVATION

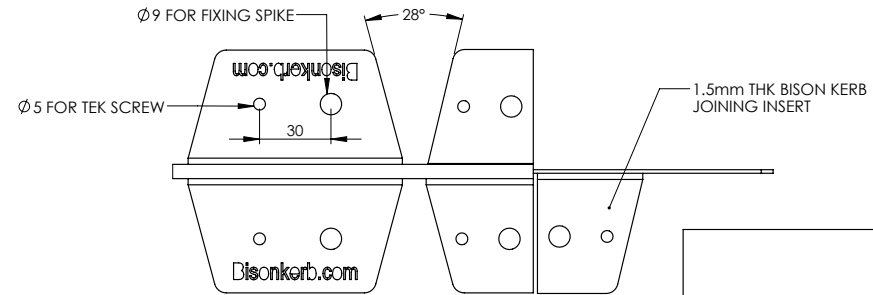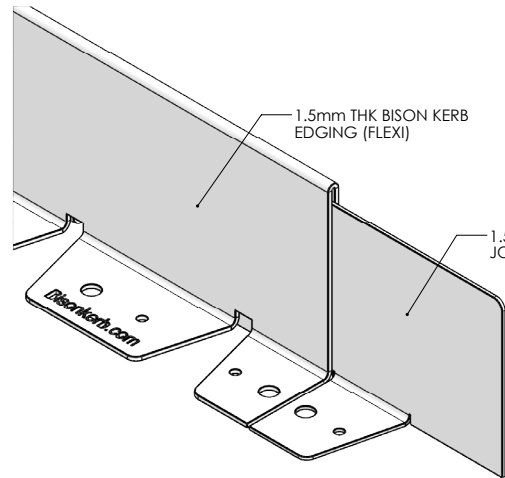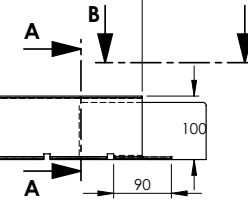

SECTION B-B
SCALE 1 : 2

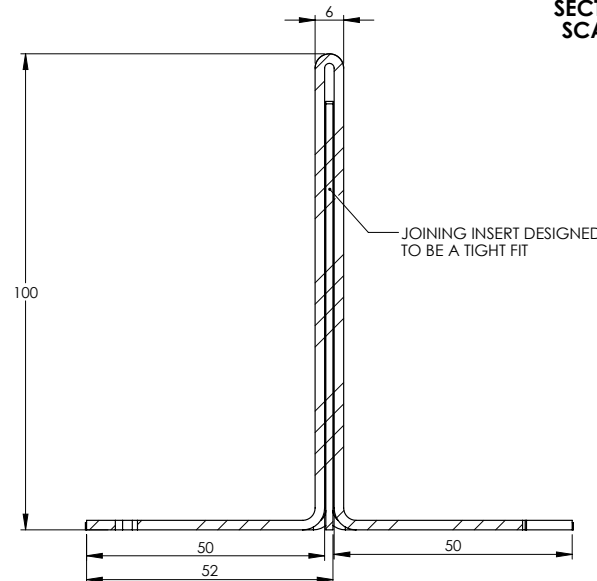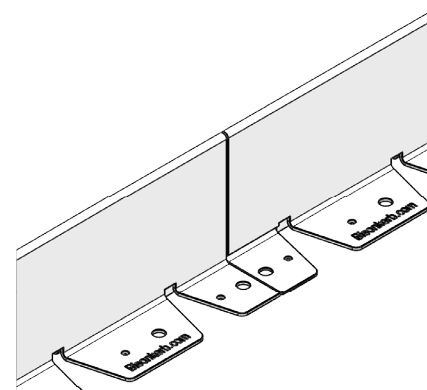

SECTION A-A
SCALE 1 : 1

NOTES

- FINISH = GALVANISED SHEET
- KINLEY WORKS TO A 2mm TOLERANCE

DATE	29/10/2021	SHEET NUMBER	1 OF 1	SCALE	1:7.5
CLIENT	KINLEY SYSTEMS	DRAWN BY		SHEET SIZE	A3
JOB TITLE		TOLERANCES	±2mm		

DRAWING TITLE
100MM BISON KERB EDGING - FLEXIBLE

JOB NO.	DRAWING NO.	REV.
	100mm KERB EDGING - 2mm THK	M1

Kinley Head Office
Northpoint
Compass Park,
Staplecross
East Sussex
TN22 5BS
Tel: +44 (0)20 3146 7879
Email: sales@excelledge.co.uk



ExcelEdge

Bison 150mm



2400

REVISIONS		
REV.	DESCRIPTION	DATE
M1	FOR MANUFACTURE	10/11/2020

FRONT ELEVATION

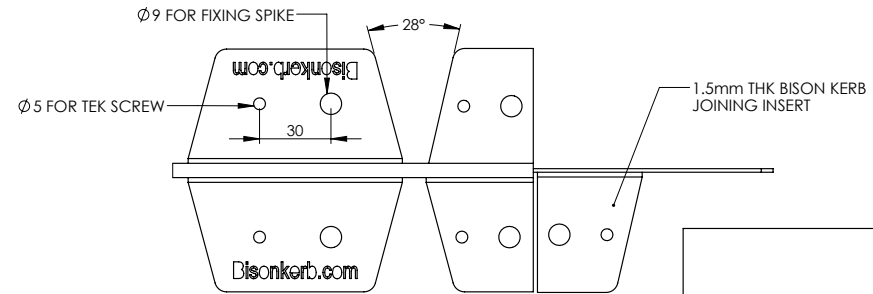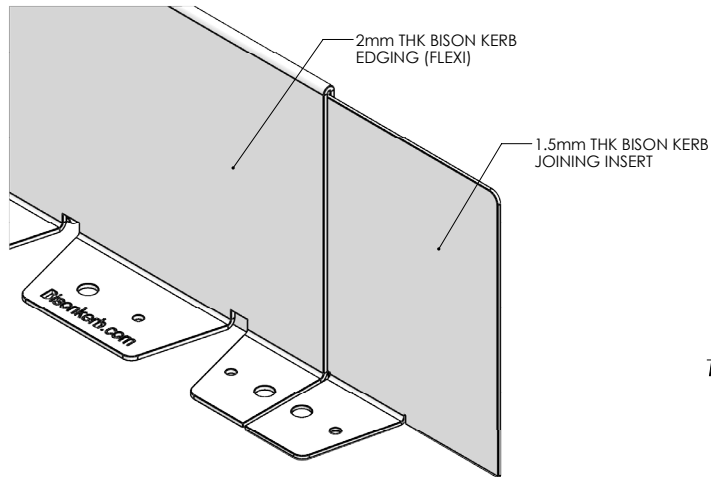

SECTION B-B
SCALE 1 : 2

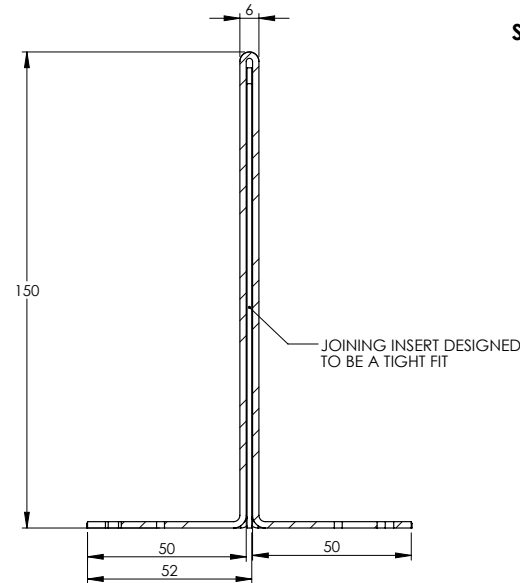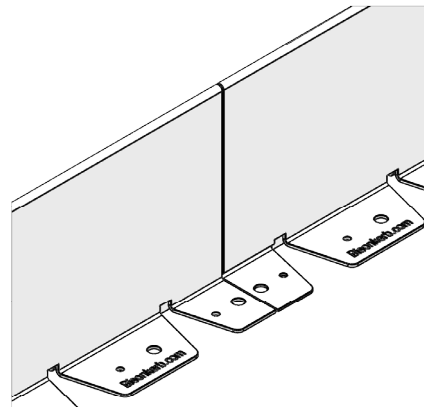

SECTION A-A
SCALE 1 : 1.5

NOTES

- FINISH = GALVANSIED SHEET
- KINLEY WORKS TO A 2mm TOLERANCE

DATE	27/10/2021	SHEET NUMBER	1 OF 1	SCALE	1:7.5
CLIENT	KINLEY SYSTEMS	DRAWN BY		SHEET SIZE	A3
JOB TITLE		TOLERANCES	±2mm		

DRAWING TITLE
150MM BISON KERB EDGING - FLEXIBLE

JOB NO.	DRAWING NO.	REV.
	150mm KERB EDGING - 2mm THK	M1

Kinley Head Office
Northpoint
Compass Park,
Staplecross
East Sussex
TN22 3BS
Tel: +44 (0)20 3146 7879
Email: sales@excelledge.co.uk

ExcelEdge

Bison 200mm

REVISIONS		
REV.	DESCRIPTION	DATE
M1	FOR MANUFACTURE	10/11/2020

FRONT ELEVATION

SECTION B-B
SCALE 1 : 2

SECTION A-A
SCALE 1 : 2


NOTES			
<ul style="list-style-type: none"> FINISH = GALVANISED SHEET KINLEY WORKS TO A 2mm TOLERANCE 			
DATE	27/10/2021	SHEET NUMBER	1 OF 1
CLIENT	KINLEY SYSTEMS	DRAWN BY	1:7.5
JOB TITLE		SHEET SIZE	A3
DRAWING TITLE	200MM BISON KERB EDGING - FLEXIBLE		
JOB NO.		DRAWING NO.	200mm KERB EDGING - 2mm THK
		REV.	M1
<p>Kinley Head Office Northpoint Compass Park, Staplecross Essex S10 2SS Tel: +44 (0)20 3146 7879 Email: sales@excelledge.co.uk</p>			

ExcelEdge


Kinley 

Borderline


Borderline 100mm x 2mm

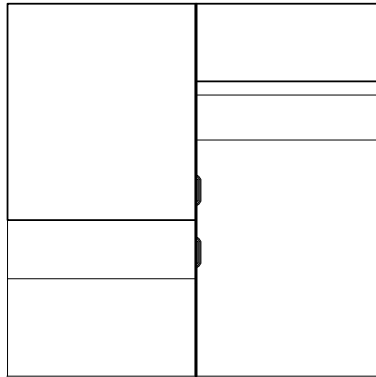


PLAN
SCALE 1: 4

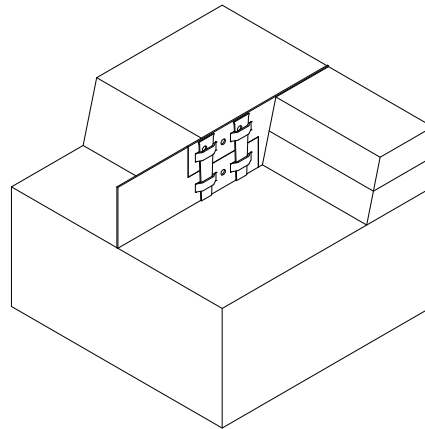


ISOMETRIC CUT-AWAY VIEW
NTS

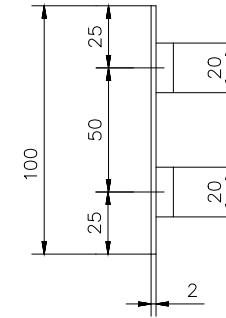

PROFILE SECTION
SCALE 1: 1

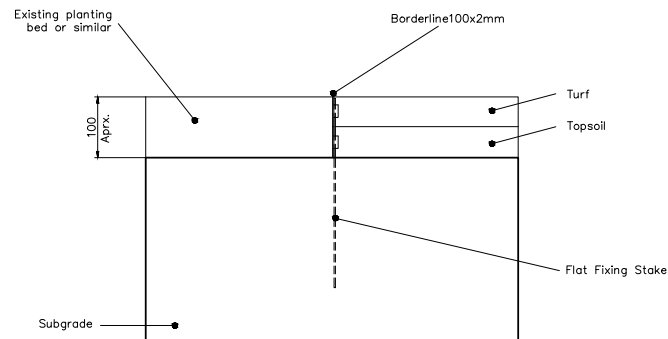


SECTION
SCALE 1: 4

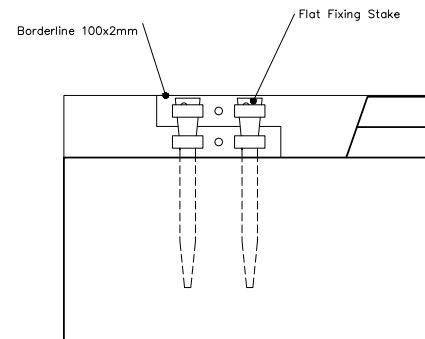


JOINT DETAIL
SCALE 1: 4

STANDARD FOUNDATION

All dimensions in mm. Figured dimensions to be worked to in all cases. Do not scale from this drawing.
This drawing may not be copied or disclosed without permission from Kinley Systems.
The contractor is responsible for checking dimensions, tolerances & references. Discrepancies to be
verified with Kinley Systems before proceeding with any works.
Supporting documents: BR-EB-0116, DS-BL-0316 & IG-BL-0316

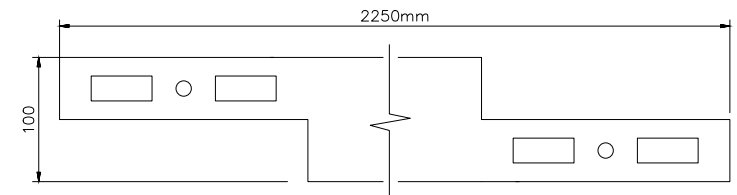


PROFILE ELEVATION
SCALE 1: 2

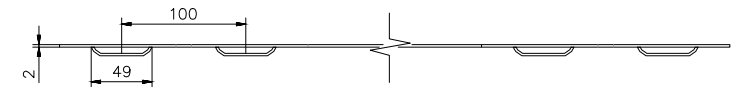


PROFILE PLAN
SCALE 1: 2

Title			
Borderline 20 - CAD Drawing			
Scale	1:4	Size	A1
Sheet	1/1	Drawing No	CD-BL20-1217
Edging	ExcelEdge	Borderline	
Division	Collection	Range	
Kinley Systems Ltd, Northpoint, Compass Park, Staplecross, East Sussex, TN32 5BS			
+44 (0) 1580 830688 / sales@kinley.co.uk			
www.kinley.co.uk			
			Kinley
			INSPIRED PLACES MADE POSSIBLE


Borderline 100mm x 3mm

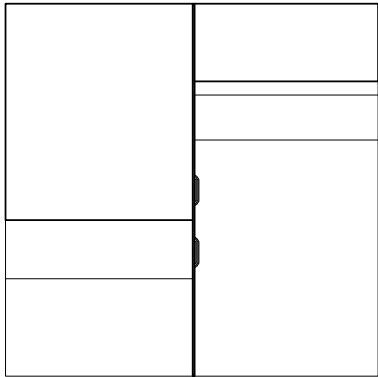


PLAN
SCALE 1: 4

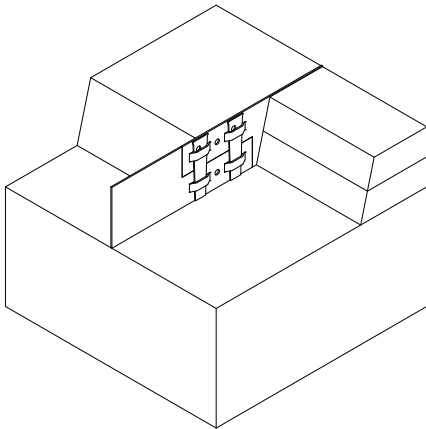


ISOMETRIC CUT-AWAY VIEW
NTS

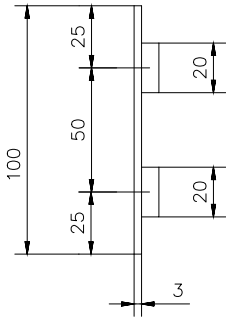

PROFILE SECTION
SCALE 1: 1

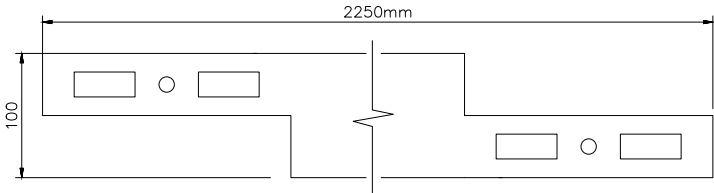


PROFILE ELEVATION
SCALE 1: 2

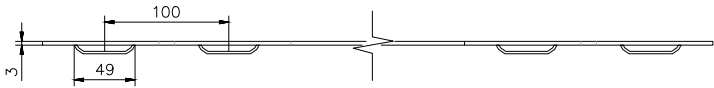


PROFILE PLAN
SCALE 1: 2

All dimensions in mm. Figured dimensions to be worked to in all cases. Do not scale from this drawing.
This drawing may not be copied or disclosed without permission from Kinley Systems.
The contractor is responsible for checking dimensions, tolerances & references. Discrepancies to be
verified with Kinley Systems before proceeding with any works.
Supporting documents: BR-EB-0116, DS-BL-0316 & IG-BL-0316

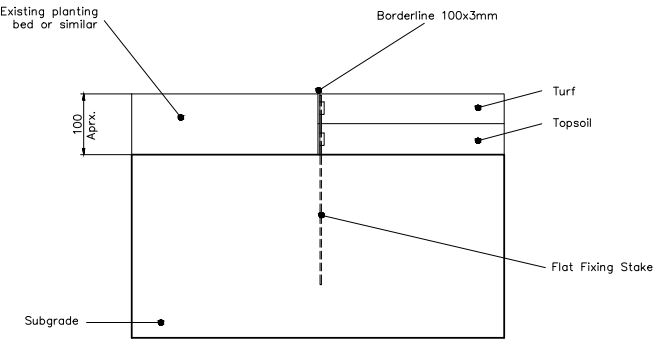


SECTION
SCALE 1: 4

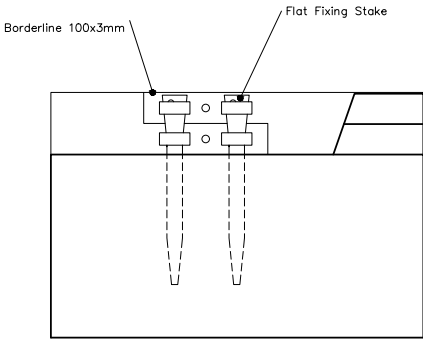


JOINT DETAIL
SCALE 1: 4


STANDARD FOUNDATION

Title						Borderline 30 - CAD Drawing									
Scale		1:4		Size		A1		Sheet		1/1		Drawing No		CD-BL30-1217	
Edging		ExcelEdge				Borderline									
Division		Collection				Range									
Kinley Systems Ltd, Northpoint, Compass Park, Staplecross, East Sussex, TN32 5BS +44 (0) 1580 830688 / sales@kinley.co.uk www.kinley.co.uk														 INSPIRED PLACES MADE POSSIBLE	


Borderline 150mm x 3mm

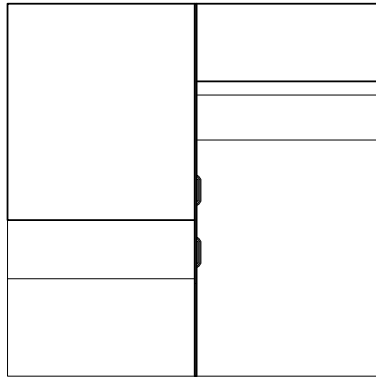


PLAN
SCALE 1: 4

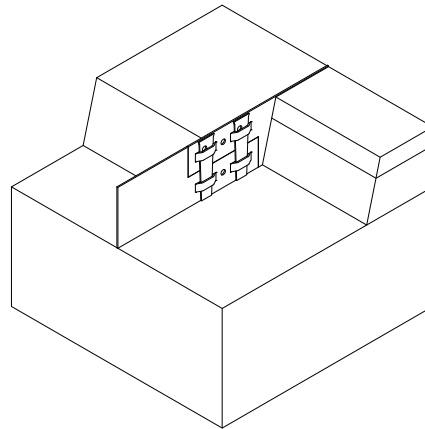

ISOMETRIC CUT-AWAY VIEW
NTS

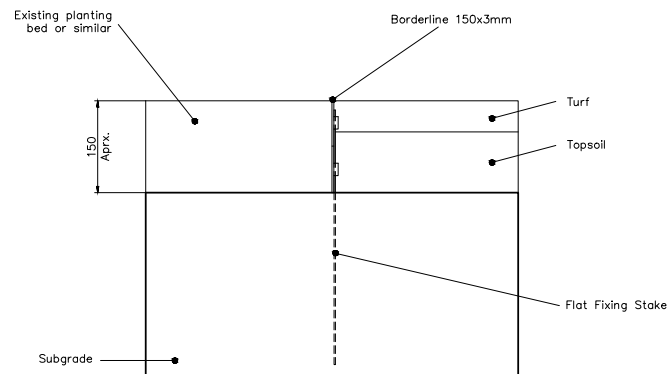


SECTION
SCALE 1: 4

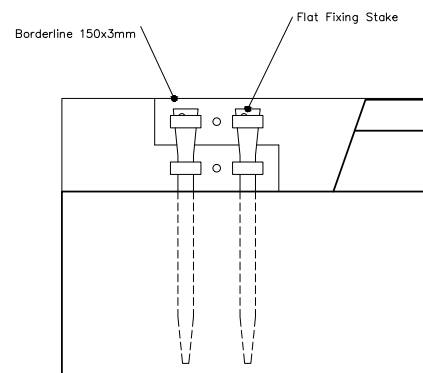


JOINT DETAIL
SCALE 1: 4


STANDARD FOUNDATION

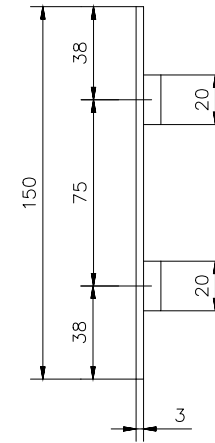

PROFILE SECTION
SCALE 1: 1

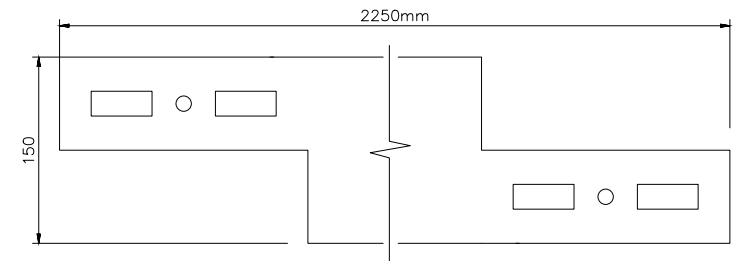


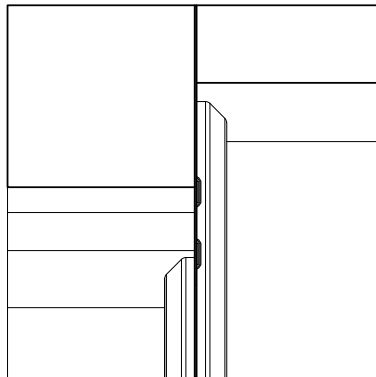
PROFILE ELEVATION
SCALE 1: 2

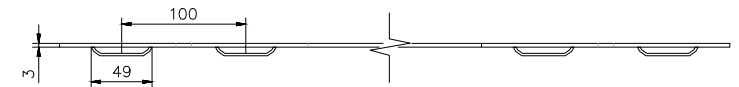


PROFILE PLAN
SCALE 1: 2

All dimensions in mm. Figured dimensions to be worked to in all cases. Do not scale from this drawing.
This drawing may not be copied or disclosed without permission from Kinley Systems.
The contractor is responsible for checking dimensions, tolerances & references. Discrepancies to be
verified with Kinley Systems before proceeding with any works.
Supporting documents: BR-EB-0116, DS-BL-0116 & IG-BL-0116


Title		Borderline 150 - CAD Drawing			
Scale	1:4	Size	A1	Sheet	1/2
Drawing No.		CD-BL150-1217			
Edging	ExcelEdge	Borderline		 INSPIRED PLACES MADE POSSIBLE	
Division	Collection	Range			
Kinley Systems Ltd, Northpoint, Compass Park, Staplecross, East Sussex, TN32 5BS					
+44 (0) 1580 830688 / sales@kinley.co.uk					
www.kinley.co.uk					




PLAN
 SCALE 1: 4

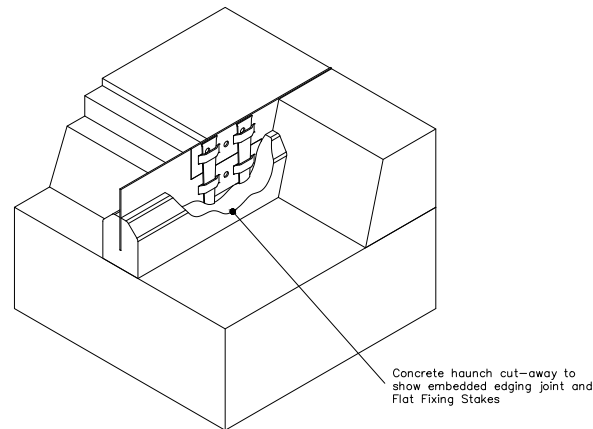


ISOMETRIC CUT-AWAY VIEW
 NTS

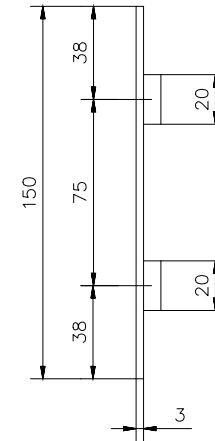


PROFILE SECTION
 SCALE 1: 1

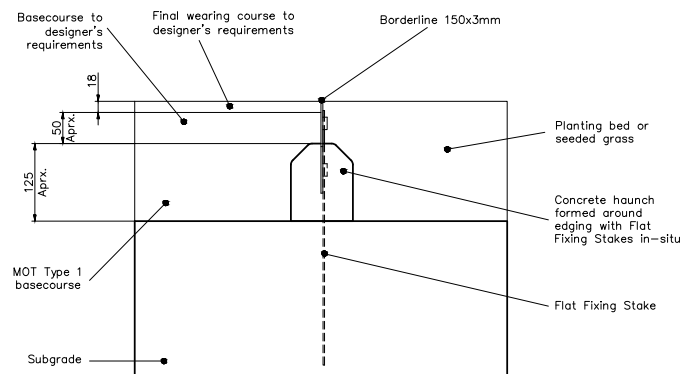


SECTION
 SCALE 1: 4

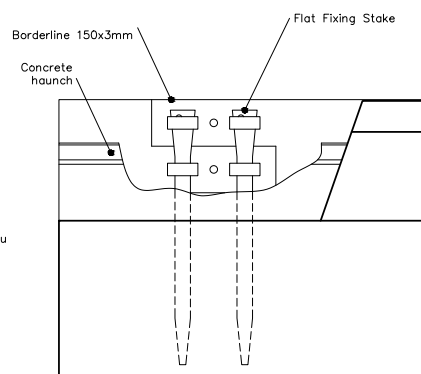

JOINT DETAIL
 SCALE 1: 4

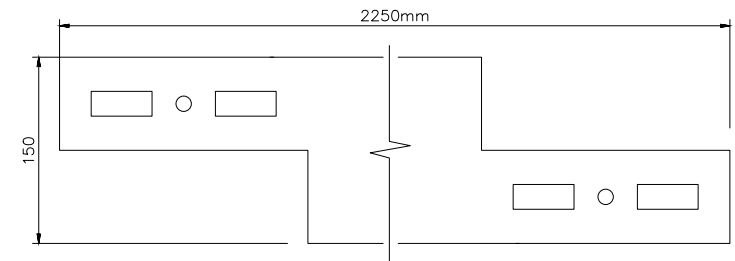

PROFILE ELEVATION
 SCALE 1: 2

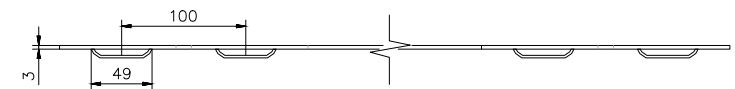


PROFILE PLAN
 SCALE 1: 2


HAUNCH FOUNDATION

Title			
Borderline 150 - CAD Drawing			
Scale	1:4	Size	A1
Sheet	2/2	Drawing No.	CD-BL150-1217
Edging	ExcelEdge	Borderline	
Division	Collection	Range	
Kinley Systems Ltd, Northpoint, Compass Park, Staplecross, East Sussex, TN32 5BS			
+44 (0) 1580 830688 / sales@kinley.co.uk			
www.kinley.co.uk			
			Kinley
			INSPIRED PLACES MADE POSSIBLE


Borderline 150mm x 5mm

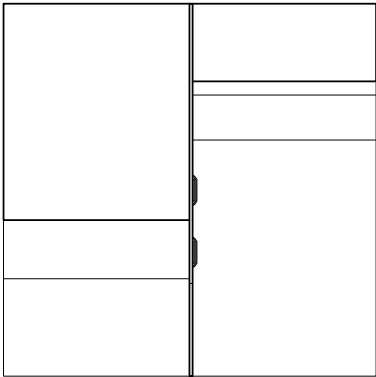


PLAN
SCALE 1: 4

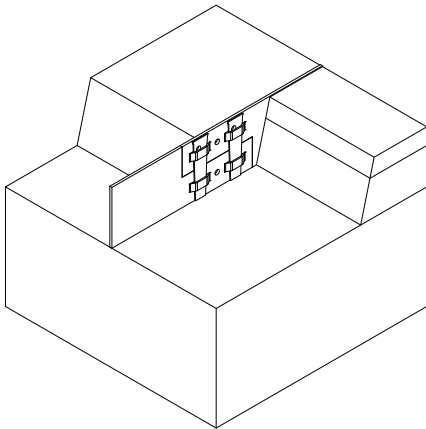

ISOMETRIC CUT-AWAY VIEW
NTS

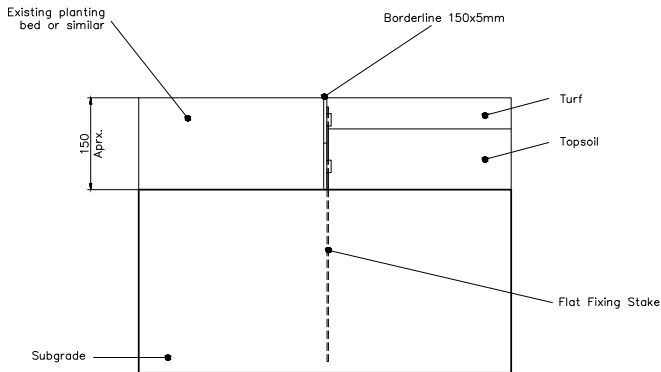


SECTION
SCALE 1: 4

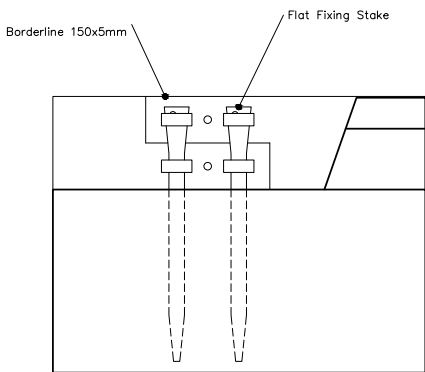


JOINT DETAIL
SCALE 1: 4

STANDARD FOUNDATION


All dimensions in mm. Figured dimensions to be worked to in all cases. Do not scale from this drawing.
This drawing may not be copied or disclosed without permission from Kinley Systems.
The contractor is responsible for checking dimensions, tolerances & references. Discrepancies to be
verified with Kinley Systems before proceeding with any works.
Supporting documents: BR-EB-0116, DS-BL-0116 & IG-BL-0116

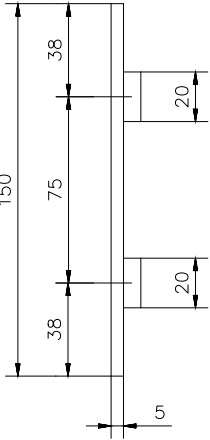


PROFILE SECTION
SCALE 1: 1

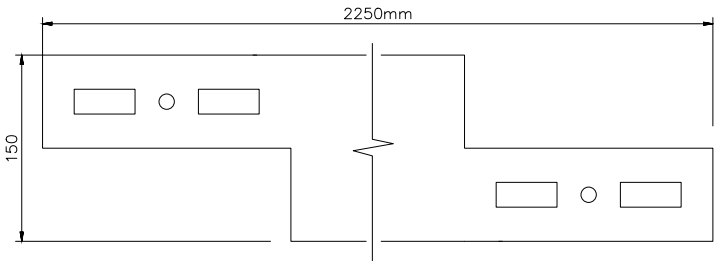


PROFILE ELEVATION
SCALE 1: 2

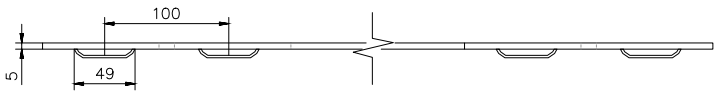


PROFILE PLAN
SCALE 1: 2


Title		Borderline 150J5 - CAD Drawing			
Scale	1:4	Size	A1	Sheet	1/2
Edging		ExcelEdge		Borderline	
Division		Collection		Range	
Kinley Systems Ltd, Northpoint, Compass Park, Staplecross, East Sussex, TN32 5BS +44 (0) 1580 830688 / sales@kinley.co.uk www.kinley.co.uk					
					
				INSPIRED PLACES MADE POSSIBLE	

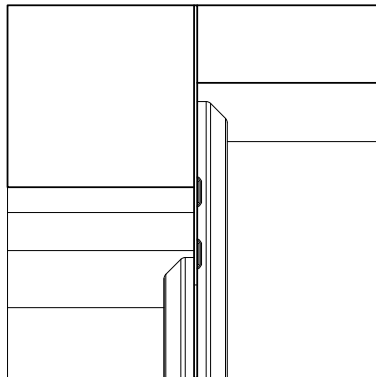


PLAN
 SCALE 1: 4

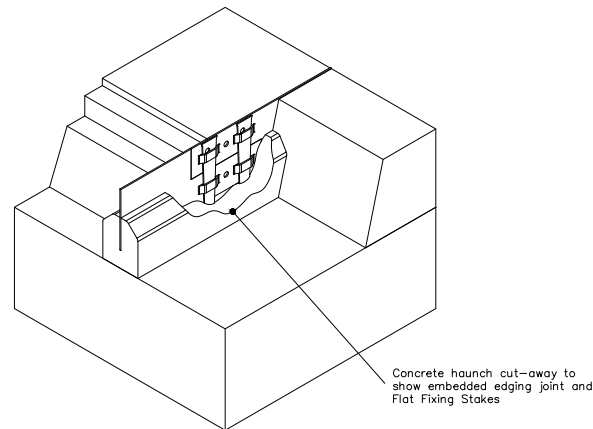


ISOMETRIC CUT-AWAY VIEW
 NTS

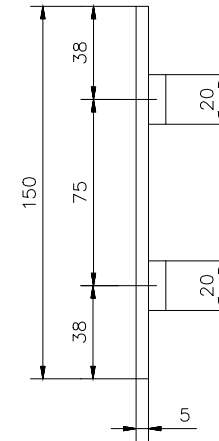


PROFILE SECTION
 SCALE 1: 1

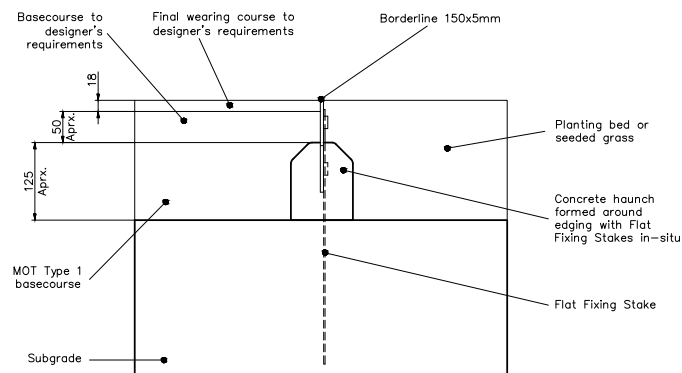


SECTION
 SCALE 1: 4

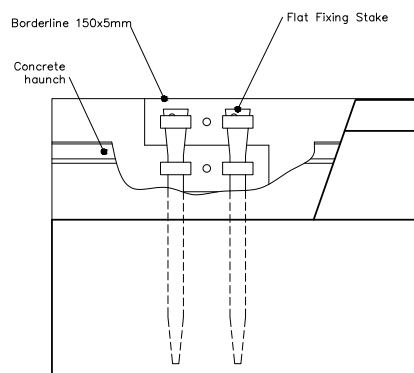

JOINT DETAIL
 SCALE 1: 4

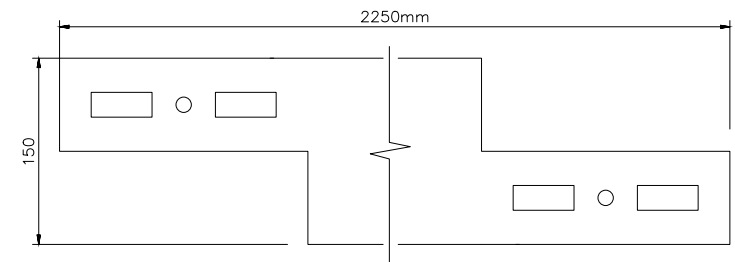


PROFILE ELEVATION
 SCALE 1: 2

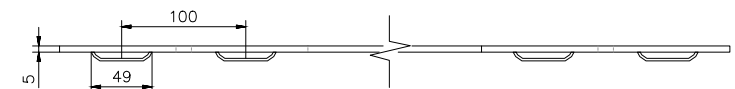

PROFILE PLAN
 SCALE 1: 2

HAUNCH FOUNDATION


Title		Borderline 150J5 - CAD Drawing			
Scale	1:4	Size	A1	Sheet	2/2
Drawing No.				CD-BL150J5-1217	
Edging	ExcelEdge	Borderline		 INSPIRED PLACES MADE POSSIBLE	
Division	Collection	Range			
Kinley Systems Ltd, Northpoint, Compass Park, Staplecross, East Sussex, TN32 5BS					
+44 (0) 1580 830688 / sales@kinley.co.uk www.kinley.co.uk					

Kinley 


Fort

Fort 50mm


REVISIONS		
REV.	DESCRIPTION	DATE
M1	FOR MANUFACTURE	09/10/2020

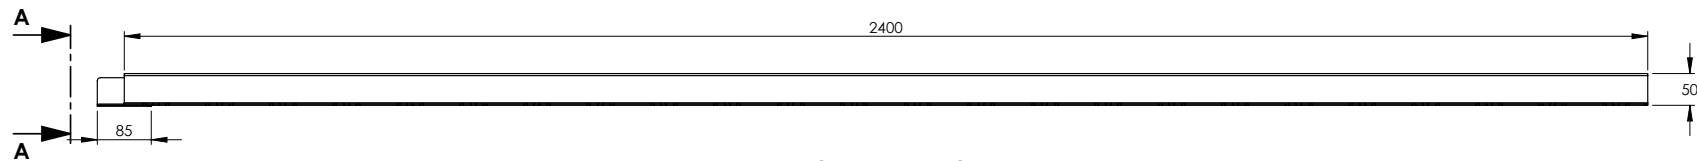


FRONT ELEVATION

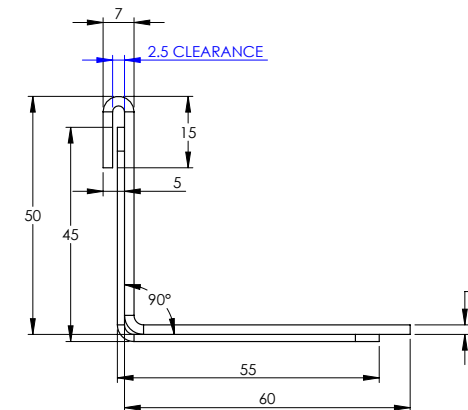

SECTION A-A
SCALE 1 : 1

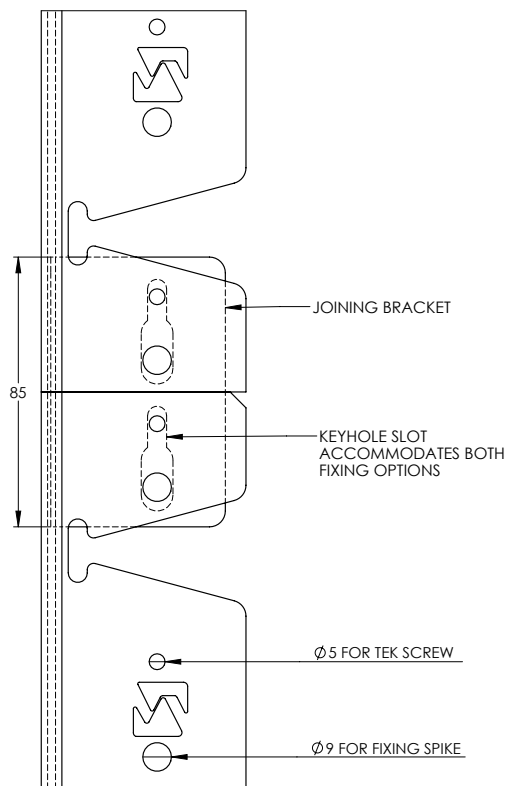

PLAN - SCALE 1:1.5

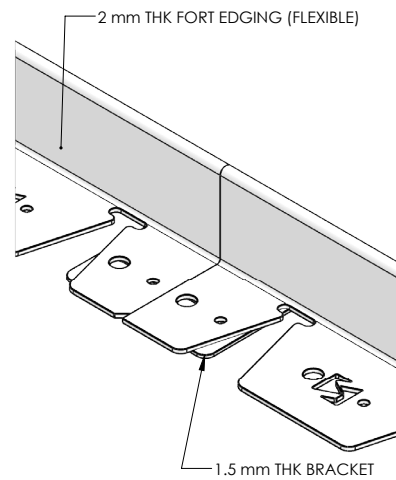

NOTES

- FINISH = VARIOUS

KINLEY WORKS TO A 2mm TOLERANCE

DATE	29/10/2021	SHEET NUMBER	1 OF 1	SCALE	1:7.5
CLIENT	KINLEY SYSTEMS	DRAWN BY	J.LEE	SHEET SIZE	A3
JOB TITLE	FORT EDGING 50mm	TOLERANCES	±2mm		

DRAWING TITLE
50 mm FORT EDGING ASSEMBLY - FLEXIBLE

JOB NO.	N/A	DRAWING NO.	50 FORT FLEXI ASSEMBLY-A	REV.	B
---------	-----	-------------	--------------------------	------	---


Kinley Head Office
Northpoint
Compass Park,
Staplecross
East Sussex
TN22 5BS
Tel: +44 (0)20 3146 7879
Email: sales@excelledge.co.uk

ExcelEdge


Fort 75mm

REVISIONS		
REV.	DESCRIPTION	DATE
M1	FOR MANUFACTURE	10/11/2020


FRONT ELEVATION

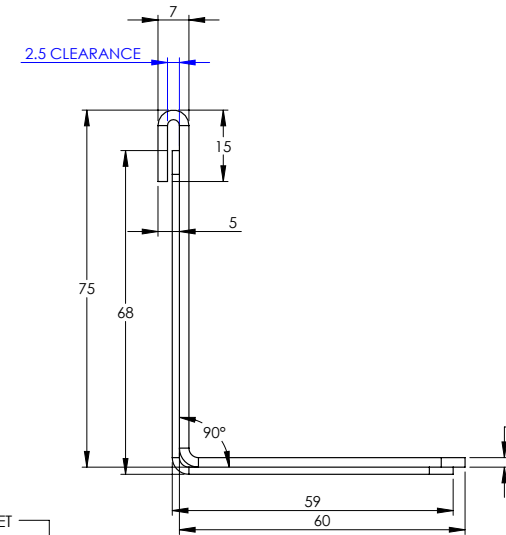

SECTION A-A
SCALE 1 : 1

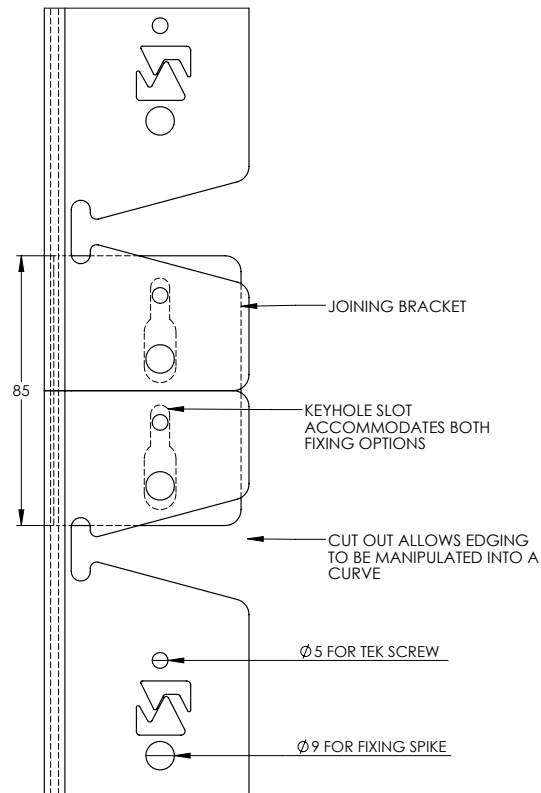

PLAN - SCALE 1:1.5

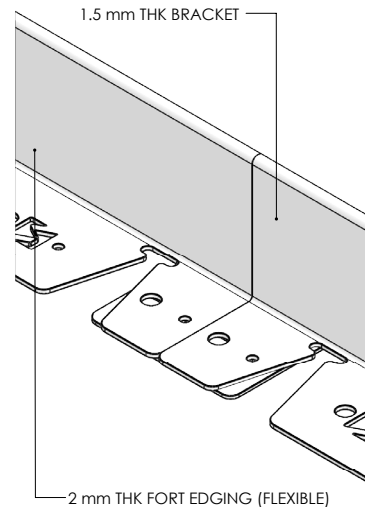


NOTES			
• FINISH = VARIOUS			
KINLEY WORKS TO A 2mm TOLERANCE			
DATE 29/10/2021		SHEET NUMBER 1 OF 1	SCALE 1:7.5
CLIENT KINLEY SYSTEMS		DRAWN BY J.LEE	SHEET SIZE A3
JOB TITLE FORT EDGING 75mm		TOLERANCES ±2mm	
DRAWING TITLE 75 mm FORT EDGING ASSEMBLY - FLEXIBLE			
JOB NO. N/A	DRAWING NO. 75 FORT FLEXI ASSEMBLY.A		REV. M1
<div>Kinley Head Office Northpoint Compass Park, Staplecross East Sussex TN32 2BS Tel: +44 (0)20 3146 7879 Email: sales@excelledge.co.uk</div> <div>ExcelEdge</div>			


ExcelEdge

Fort 100mm


REVISIONS			
ZONE	REV.	DESCRIPTION	DATE
	M1	FOR MANUFACTURE	10/11/2020

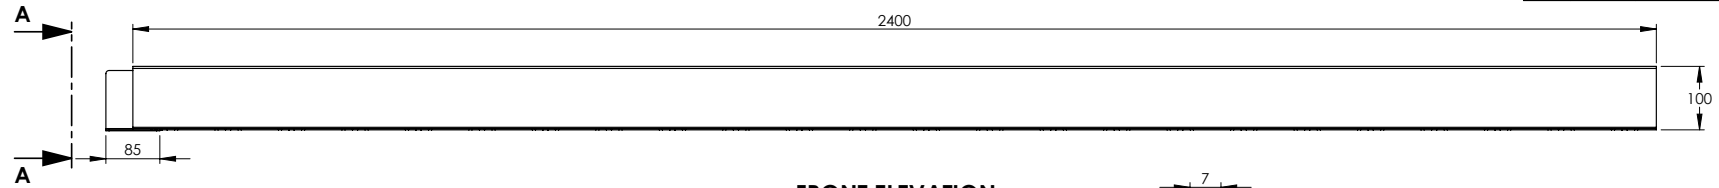


FRONT ELEVATION

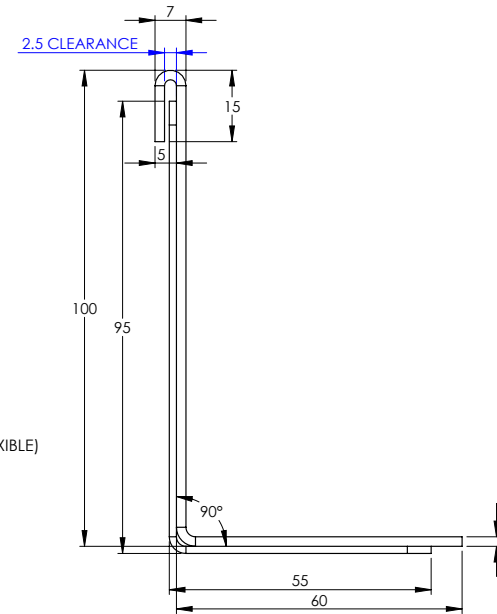

SECTION A-A
SCALE 1 : 1

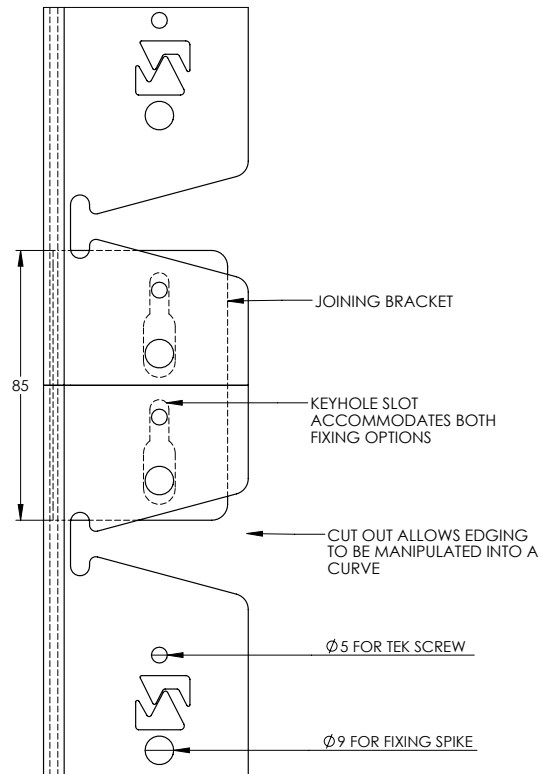

PLAN - SCALE 1:1.5

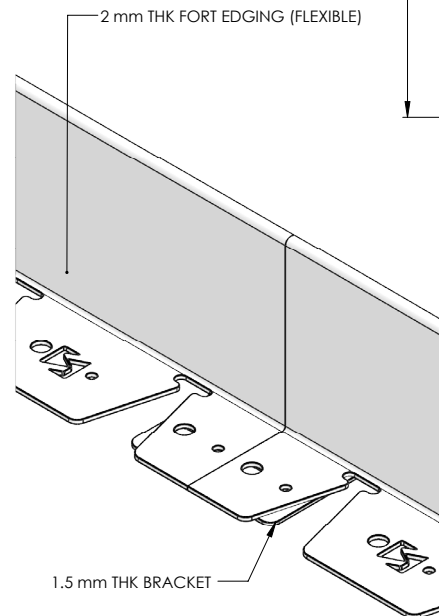

NOTES

- FINISH = VARIOUS


KINLEY WORKS TO A 2mm TOLERANCE

DATE	29/10/2021	SHEET NUMBER	1 OF 1	SCALE	1:7.5	
CLIENT	KINLEY SYSTEMS		DRAWN BY	J.LEE	SHEET SIZE	A3
JOB TITLE	FORT EDGING 100mm			TOLERANCES	±2mm	
DRAWING TITLE						
100mm FORT EDGING ASSEMBLY - FLEXIBLE						
JOB NO.		DRAWING NO.			REV.	
N/A		100 FORT FLEXI ASSEMBLY			M1	
Kinley Head Office Northpoint Compass Park, Stopplecross East Sussex TN32 3BS Tel: +44 (0)20 3146 7879 Email: sales@excelledge.co.uk		<div>A</div> <div>ExcelEdge</div>				


ExcelEdge

Fort 150mm



REVISIONS		
REV.	DESCRIPTION	DATE
M1	FOR MANUFACTURE	10/11/2020

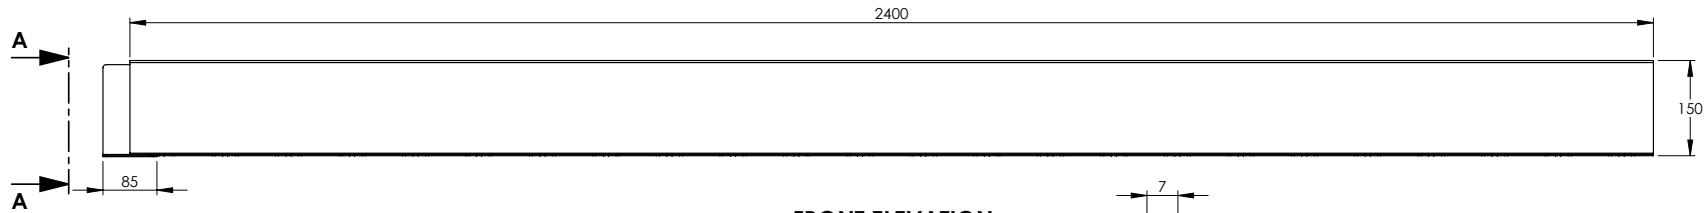

FRONT ELEVATION

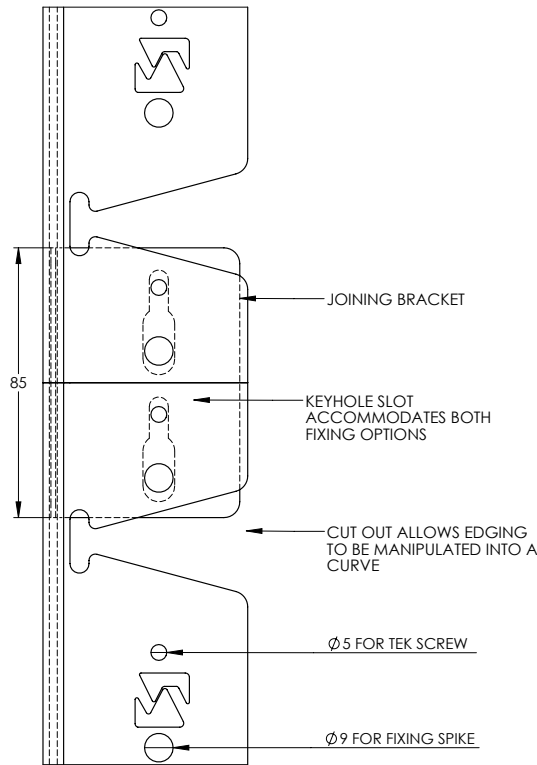

PLAN - SCALE 1:1.5

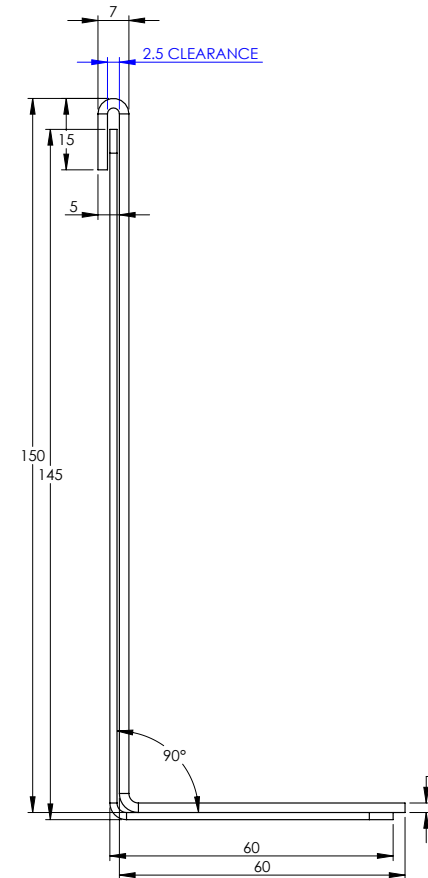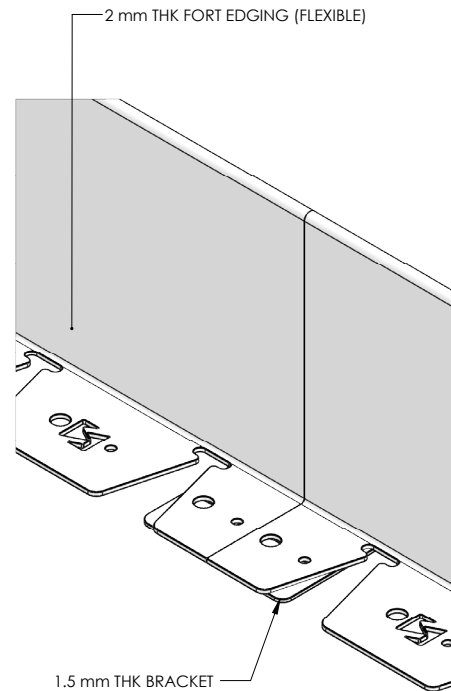

SECTION A-A
SCALE 1:1

APPROVAL SIGNATURE (FOR CLIENT USE)

NOTES

- FINISH = VARIOUS

KINLEY WORKS TO A 2mm TOLERANCE

DATE	29/10/2021	SHEET NUMBER	1 OF 1	SCALE	1:7.5
CLIENT	KINLEY SYSTEMS	DRAWN BY	J.LEE	SHEET SIZE	A3
JOB TITLE	FORT EDGING 150mm	TOLERANCES	±2mm		

DRAWING TITLE
150 mm FORT EDGING ASSEMBLY - FLEXIBLE


JOB NO.	N/A	DRAWING NO.	150 FORT FLEXI ASSEMBLY.	REV.	M1
---------	-----	-------------	--------------------------	------	----

Kinley Head Office
Northpoint
Compass Park
Staplecross
East Sussex
TN22 5BS
Tel: +44 (0)20 3146 7879
Email: sales@excelledge.co.uk


ExcelEdge

Fort 200mm


REVISIONS		
REV.	DESCRIPTION	DATE
M1	FOR MANUFACTURE	28/04/2021

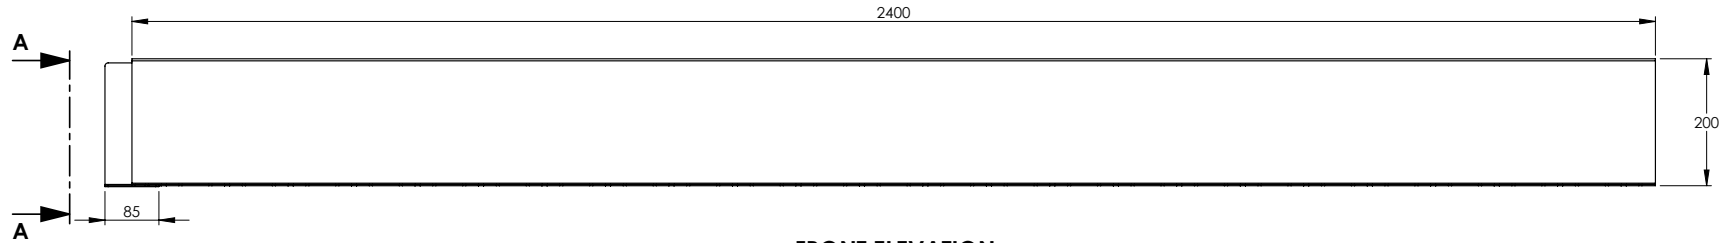


FRONT ELEVATION

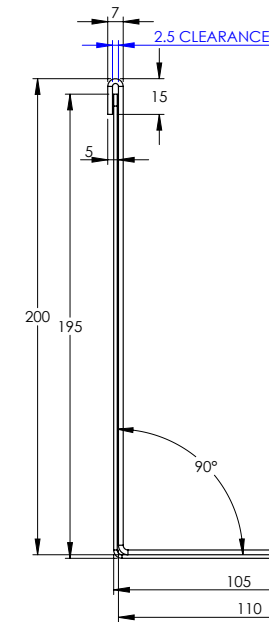

SECTION A-A
SCALE 1 : 2

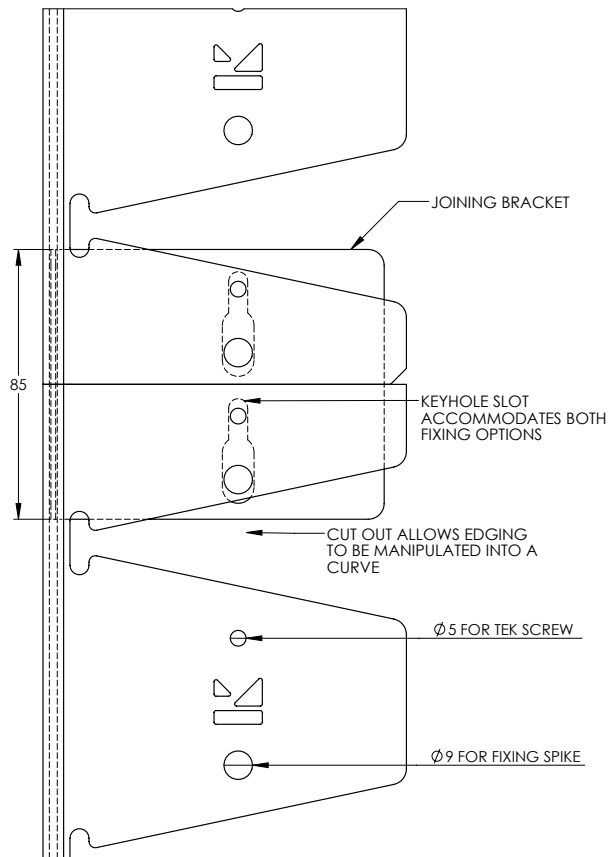

PLAN - SCALE 1:1.5

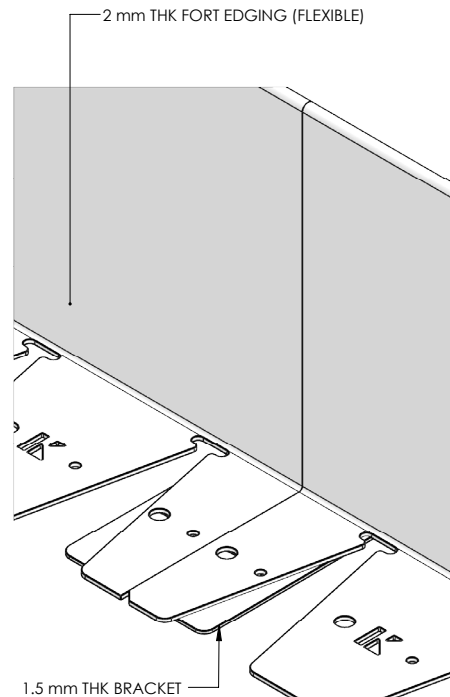

APPROVAL SIGNATURE (FOR CLIENT USE)

NOTES

- FINISH = VARIOUS

KINLEY WORKS TO A 2mm TOLERANCE

DATE	29/10/2021	SHEET NUMBER	1 OF 1	SCALE	1:7.5
CLIENT	KINLEY SYSTEMS	DRAWN BY	J.LEE	SHEET SIZE	A3
JOB TITLE	FORT EDGING 200mm	TOLERANCES	±2mm		

DRAWING TITLE
200 mm FORT EDGING ASSEMBLY - FLEXIBLE


JOB NO.	N/A	DRAWING NO.	200 FORT FLEXI ASSEMBLY	REV.	M1
---------	-----	-------------	-------------------------	------	----

Kinley Head Office
Northpoint
Compass Park,
Staplecross
East Sussex
TN32 5BS
Tel: +44 (0)20 3146 7879
Email: sales@excelledge.co.uk


ExcelEdge




ResinEdge 15mm

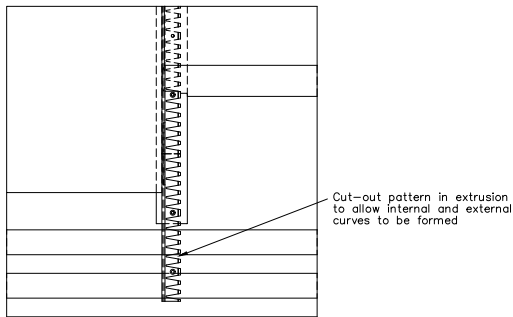


PLAN
SCALE 1: 4

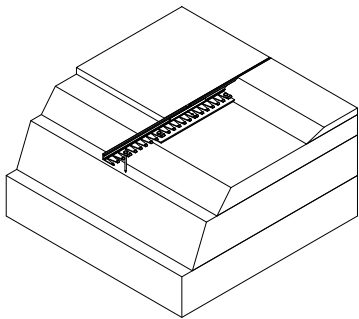



ISOMETRIC CUT-AWAY VIEW
NTS

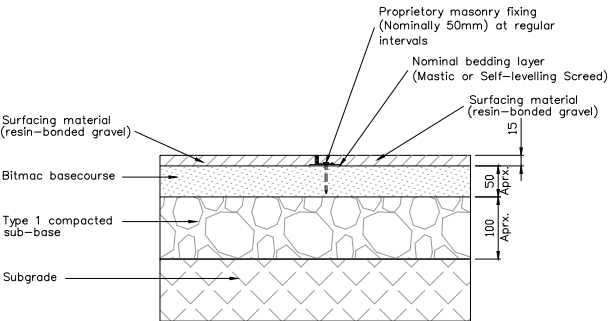

SECTION
SCALE 1: 4

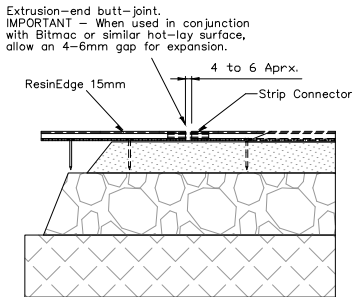

JOINER DETAIL
SCALE 1: 4

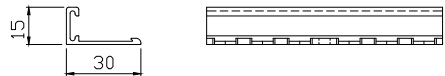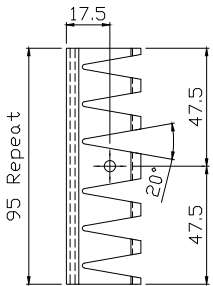


PROFILE DETAIL
SCALE 1: 1

All dimensions in mm. Figured dimensions to be worked to in all cases. Do not scale from this drawing.
This drawing may not be copied or disclosed without permission from Kinley Systems.
The contractor is responsible for checking dimensions, tolerances & references. Discrepancies to be verified with Kinley Systems before proceeding with any works.
Supporting documents: BR-EB, DS-AE, IG-AE


Note: ResinEdge can be used in conjunction with sub-base materials other than those shown. Please contact our technical team on (0)1580 830688 to discuss your requirements.

ResinEdge 15 - Cad Drawing			
Title	Scale	Size	Sheet
1:4	A1	1/1	Drawing No. CD-AE15-0719
Edging	ExoelEdge	ResinEdge	
Division	Collection	Range	
Kinley Systems Ltd, Northpoint, Compass Park, Staplecross, East Sussex, TN32 5BS			
+44 (0) 1580 830688 / sales@kinley.co.uk			
www.kinley.co.uk			
Kinley K			INSPIRED PLACES MADE POSSIBLE


ResinEdge 18mm

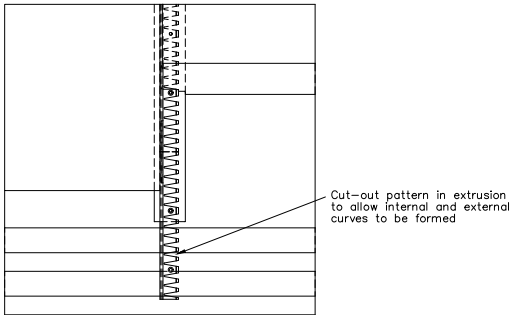


PLAN
SCALE 1: 4

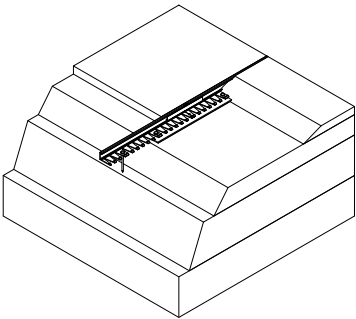



ISOMETRIC CUT-AWAY VIEW
NTS

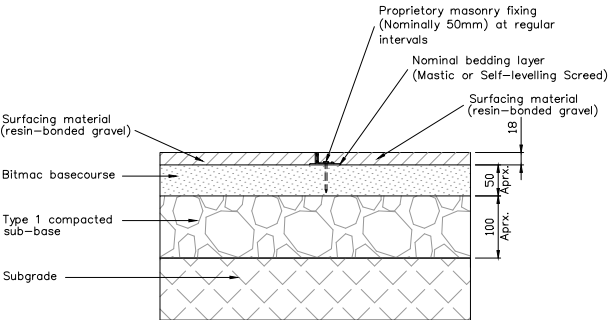

SECTION
SCALE 1: 4

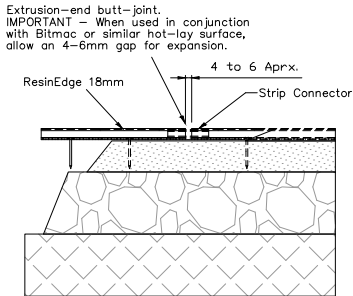


JOINER DETAIL
SCALE 1: 4

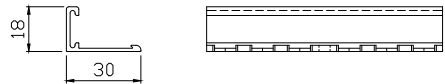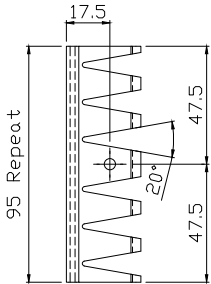

PROFILE DETAIL
SCALE 1: 1

All dimensions in mm. Figured dimensions to be worked to in all cases. Do not scale from this drawing.
This drawing may not be copied or disclosed without permission from Kinley Systems.
The contractor is responsible for checking dimensions, tolerances & references. Discrepancies to be verified with Kinley Systems before proceeding with any works.
Supporting documents: BR-EB, DS-AE, IG-AE

Note: ResinEdge can be used in conjunction with sub-base materials other than those shown. Please contact our technical team on (0)1580 830688 to discuss your requirements.


Title			
ResinEdge 18 - Cad Drawing			
Scale	1:4	Size	A1
Sheet	1/1	Drawing No.	CD-AE18-1217
Edging	ExoelEdge	ResinEdge	
Division	Collection	Range	
Kinley Systems Ltd, Northpoint, Compass Park, Staplecross, East Sussex, TN32 5BS +44 (0) 1580 830688 / sales@kinley.co.uk www.kinley.co.uk			
 INSPIRED PLACES MADE POSSIBLE			

Kinley 

RoofEdge


RoofEdge 50mm

REVISIONS				
ZONE	REV.	DESCRIPTION	DATE	APPROVED
	M1	FOR MANUFACTURE	04/03/2021	

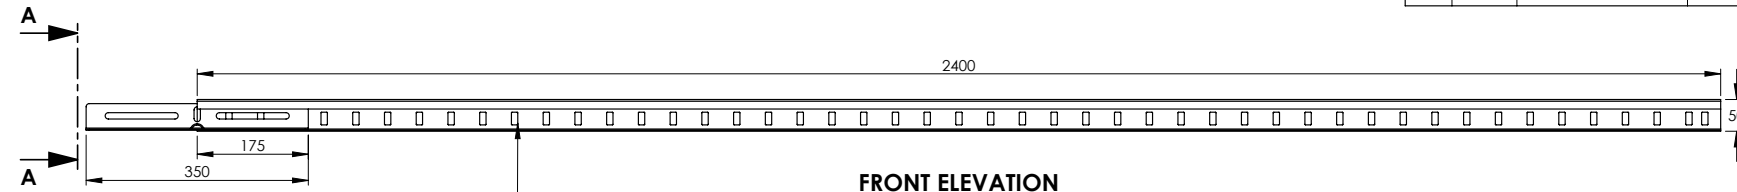


FRONT ELEVATION


25 x 10 mm SLOTS FOR DRAINAGE, 100 mm SPACED

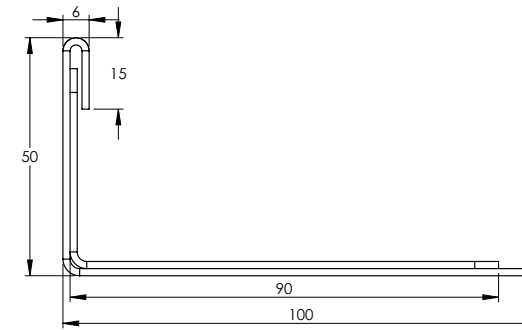

SECTION A-A
SCALE 1 : 1

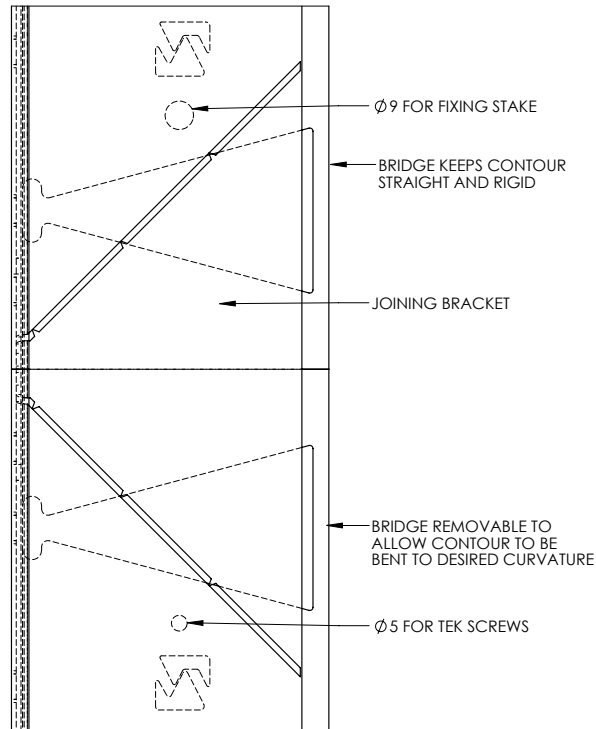

PLAN - CURVED & STRAIGHT
SCALE 1:1.5


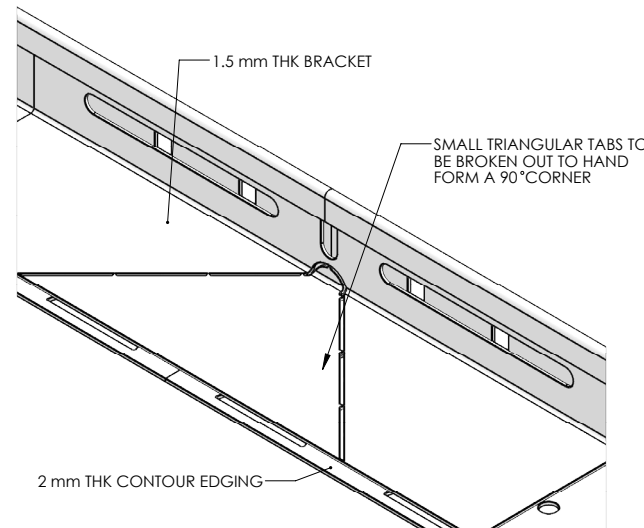


APPROVAL SIGNATURE (FOR CLIENT USE)			
NOTES			
<ul style="list-style-type: none"> FINISH = GALVANISED SHEET QTY. TO BE MANUFACTURED = TOTAL WEIGHT = 7.88Kg 			
KINLEY WORKS TO A 2mm TOLERANCE			
DATE	29/10/2021	SHEET NUMBER	1 OF 1
CLIENT	KINLEY SYSTEMS	DRAWN BY	N.SNOW
JOB TITLE	50H ROOF EDGE	TOLERANCES	±2mm
DRAWING TITLE	50X100 ROOF EDGE ASSEMBLY		
JOB NO.	N/A	DRAWING NO.	ROOF EDGE 50x100 ASSEMBLY A
		REV.	M1
Kinley Head Office Northpoint Compass Park, Staplecross East Sussex TN32 5BS Tel: +44 (0)20 3146 7879 Email: sales@excelledge.co.uk			


ExcelEdge

RoofEdge 75mm


REVISIONS				
ZONE	REV.	DESCRIPTION	DATE	APPROVED
	M1	FOR MANUFACTURE	04/03/2021	

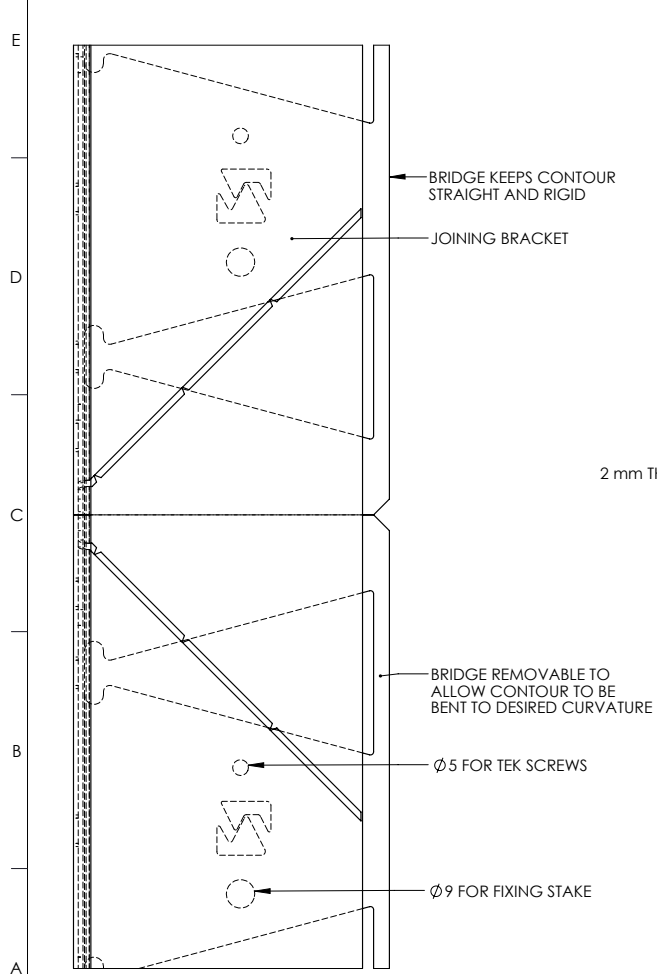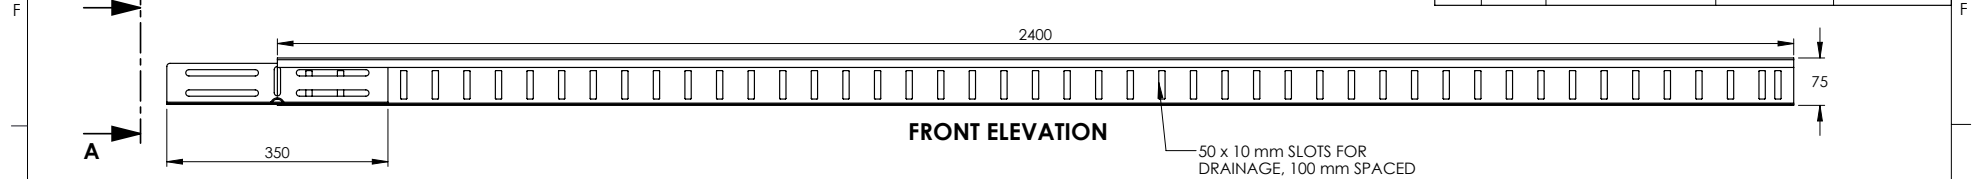

**PLAN - CURVED & STRAIGHT
SCALE 1:1.5**

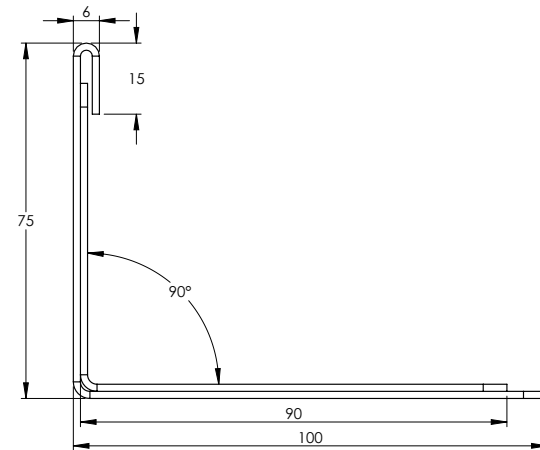

2 mm THK CONTOUR EDGING

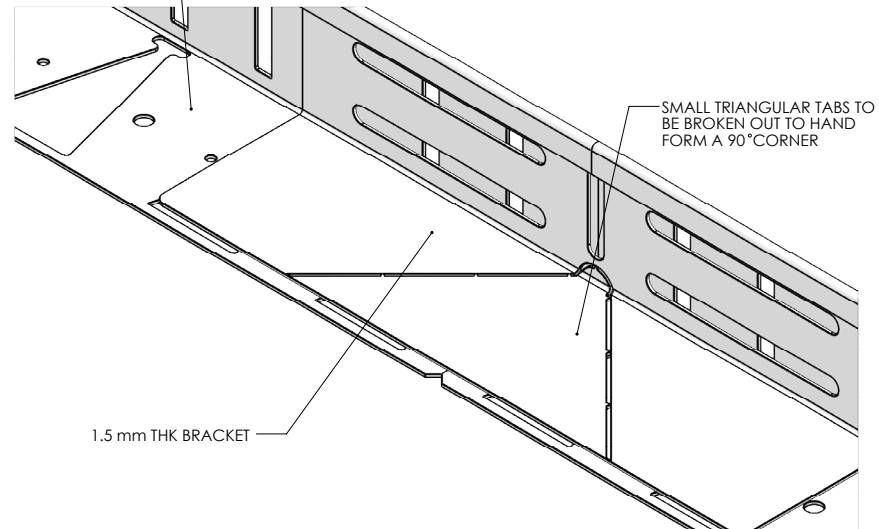

APPROVAL SIGNATURE (FOR CLIENT USE)

NOTES

- FINISH = GALVANISED SHEET
- QTY. TO BE MANUFACTURED =
- TOTAL WEIGHT = 9.06Kg



KINLEY WORKS TO A 2mm TOLERANCE

DATE	29/10/2021	SHEET NUMBER	1 OF 1	SCALE	1:7.5
CLIENT	KINLEY SYSTEMS	DRAWN BY	N.SNOW	SHEET SIZE	A3
JOB TITLE	75H ROOF EDGE		TOLERANCES ±2mm		
DRAWING TITLE 75X110 ROOF EDGE ASSEMBLY					
JOB NO.	N/A	DRAWING NO.	ROOF EDGE 75x110 ASSEMBLY A		REV. M1
Kinley Head Office Northpoint Compass Park, Staplecross East Sussex TN32 5BS Tel: +44 (0)20 3146 7879 Email: sales@excelledge.co.uk					


ExcelEdge

RoofEdge 100mm


REVISIONS				
ZONE	REV.	DESCRIPTION	DATE	APPROVED
	M1	FOR MANUFACTURE	04/03/2021	

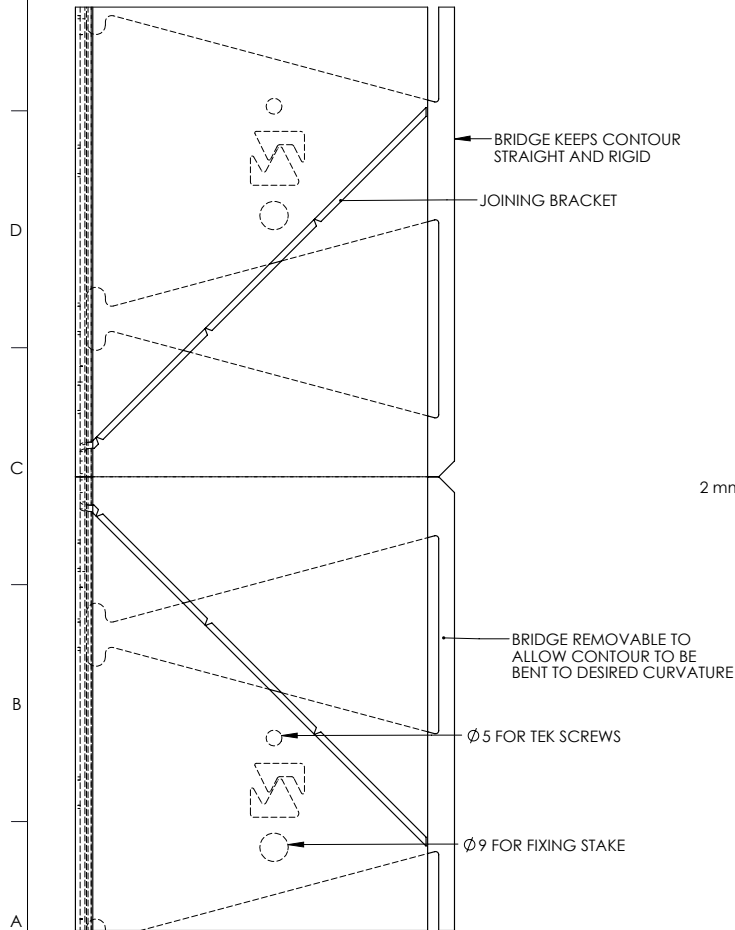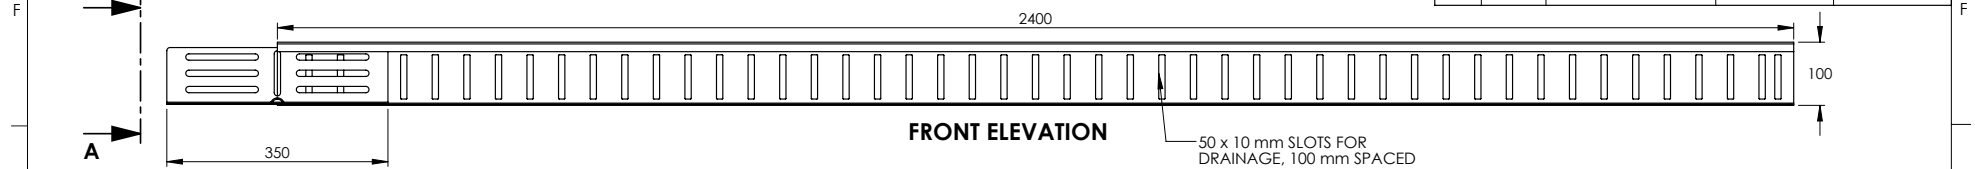

PLAN - CURVED & STRAIGHT
SCALE 1:1.5

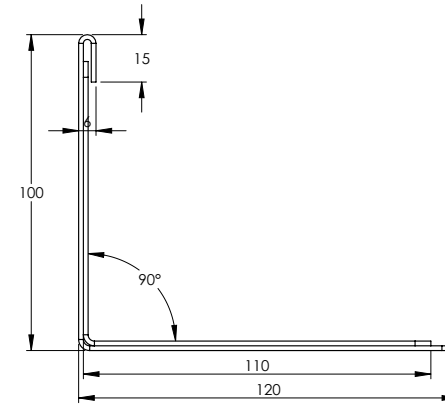

2 mm THK CONTOUR EDGING

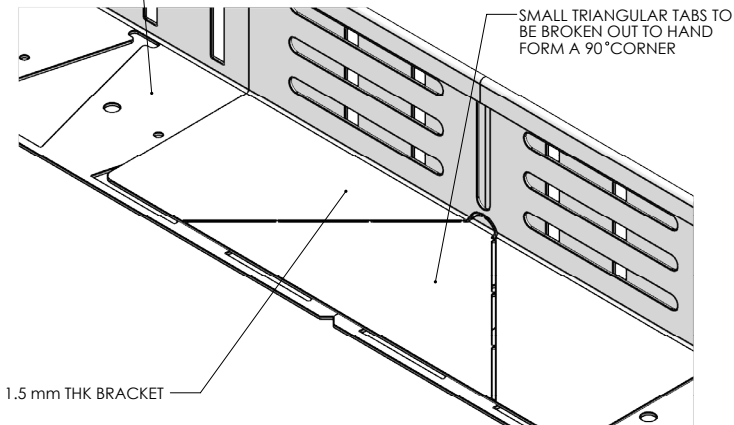

APPROVAL SIGNATURE (FOR CLIENT USE)

NOTES

- **FINISH = GALVANISED SHEET**
- **QTY. TO BE MANUFACTURED =**
- **TOTAL WEIGHT = 10.81Kg**

KINLEY WORKS TO A 2mm TOLERANCE

DATE	29/10/2021	SHEET NUMBER	1 OF 1	SCALE	1:7.5
CLIENT	KINLEY SYSTEMS	DRAWN BY	N.SNOW	SHEET SIZE	A3
JOB TITLE	100H ROOF EDGE	TOLERANCES	±2mm		

100X120 ROOF EDGE ASSEMBLY





JOB NO.	KI-	DRAWING NO.	ROOF EDGE 100x120 ASSEMBLY-A	REV.	M1
---------	-----	-------------	------------------------------	------	----

Kinley Head Office
Northpoint
Compass Park,
Staplecross
East Sussex
TN32 5BS
Tel: +44 (0)20 3146 7879
Email: sales@excelledge.co.uk

ExcelEdge

RoofEdge 150mm

REVISIONS		
REV.	DESCRIPTION	DATE
M1	FOR MANUFACTURE	29/10/2021

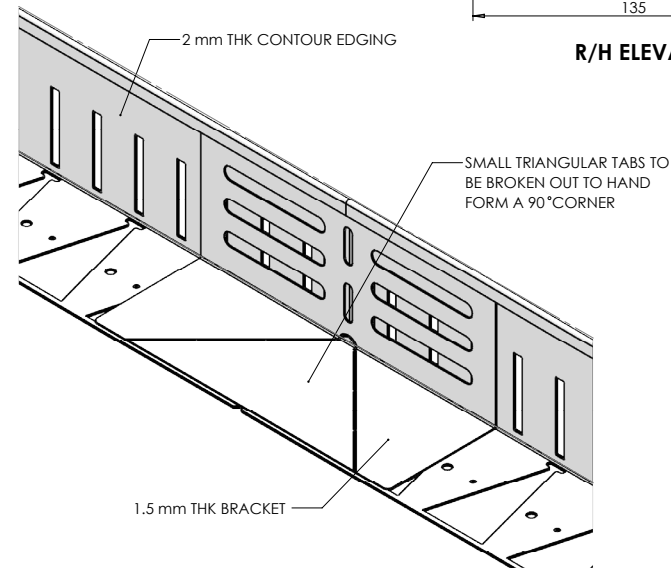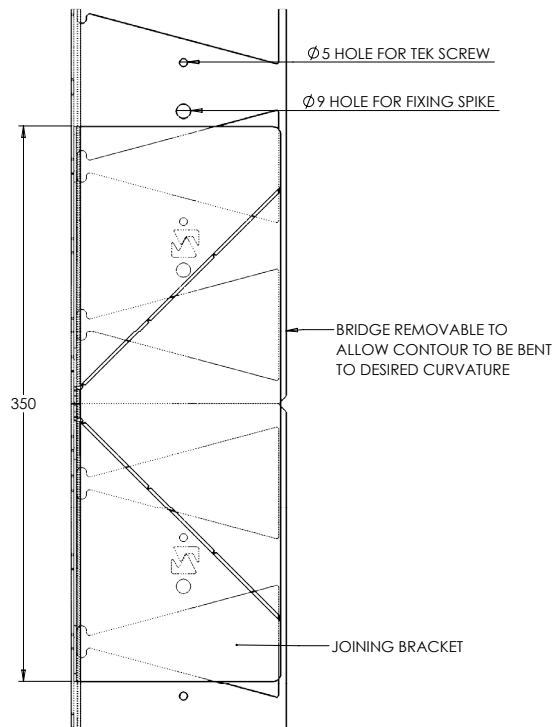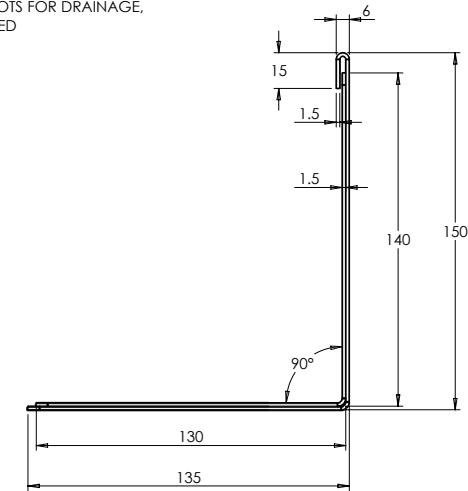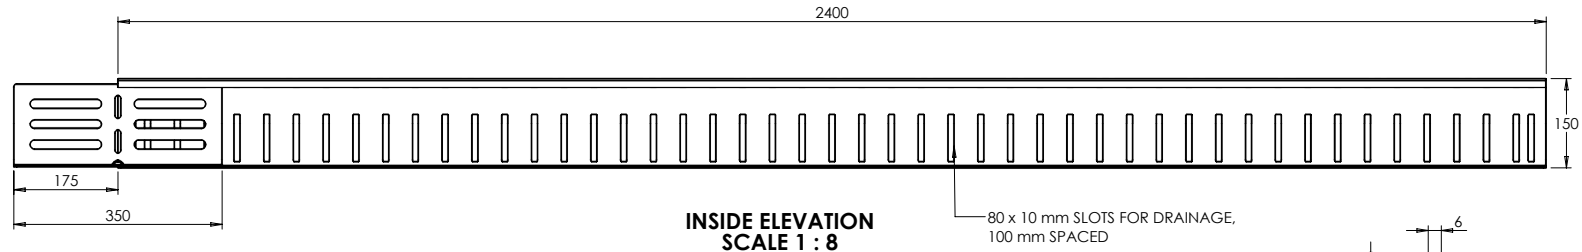

NOTES


FINISH GALVANISED SHEET

DATE	29/10/2021	SHEET NUMBER	1 OF 1	SCALE	1:2
CLIENT	KINLEY SYSTEMS	MODELLED BY	N.SNOW	SHEET SIZE	A3
JOB TITLE	ROOF EDGE 150H				
DRAWING TITLE	150X135 ROOF EDGE ASSEMBLY				
JOB NO.	N/A	DRAWING NO.	ROOF EDGE 150x135 ASSEMBLY.A	REV.	M1
Kinley Head Office Northpoint Compass Park, Staplecross East Sussex TN32 5BS Tel: +44 (0)20 3146 7879 Email: sales@excelledge.co.uk					


ExcelEdge

RoofEdge 200mm


REVISIONS		
REV.	DESCRIPTION	DATE
M1	FOR MANUFACTURE	29/10/2021

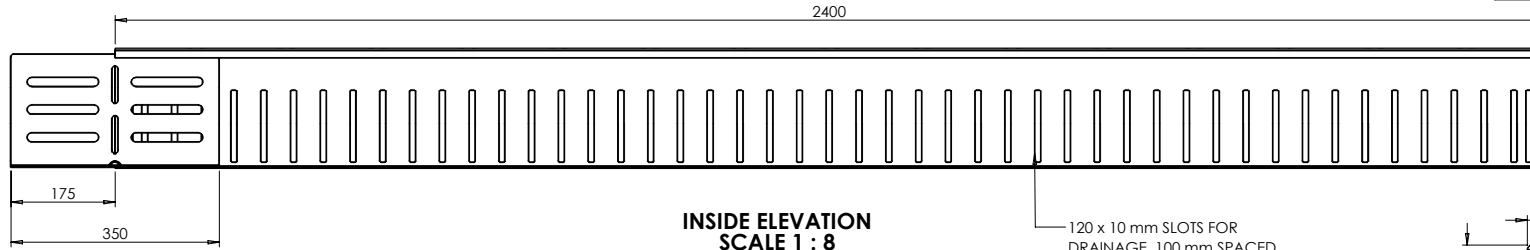


INSIDE ELEVATION
SCALE 1 : 8

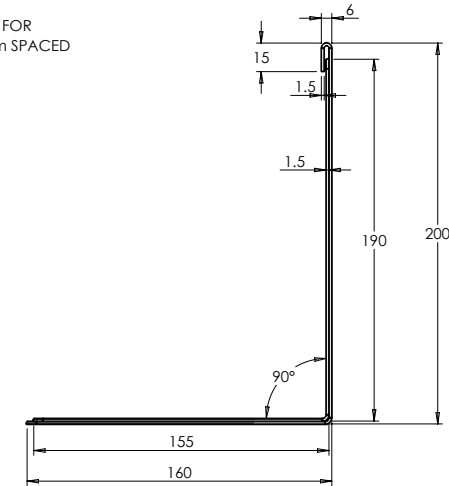

R/H ELEVATION
SCALE 1 : 2.5

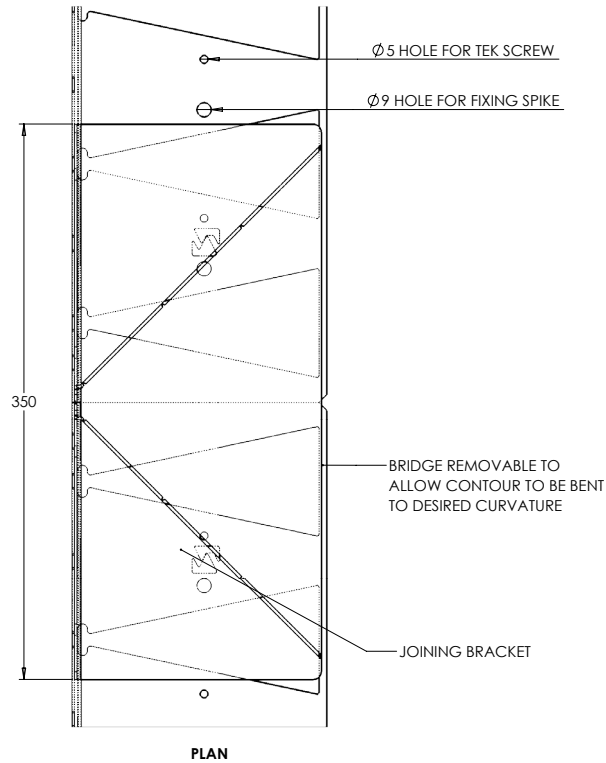

PLAN

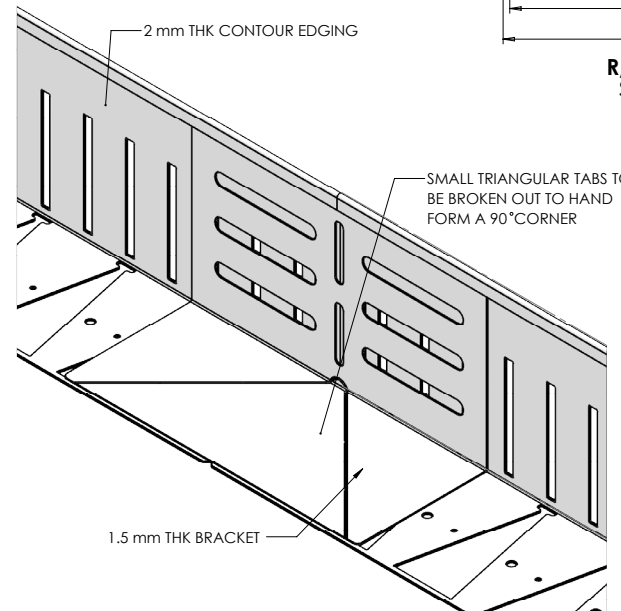

NOTES

FINISH GALVANISED SHEET

DATE	29/10/2021	SHEET NUMBER	1 OF 1	SCALE	1:2
CLIENT	KINLEY SYSTEMS	APPROVED BY	N.SNOW	SHEET SIZE	A3
JOB TITLE	ROOF EDGE 200H				
DRAWING TITLE	200X160 ROOF EDGE ASSEMBLY				
JOB NO.	N/A	DRAWING NO.	ROOF EDGE 200X160 ASSEMBLY-A	REV.	M1
Kinley Head Office Northpoint Compass Park, Staplecross East Sussex TN32 5BS Tel: +44 (0)20 3144 7879 Email: sales@excelledge.co.uk					

ExcelEdge

Kinley 

Urban

