



Detail 1
Concrete Race

Scale 1:4

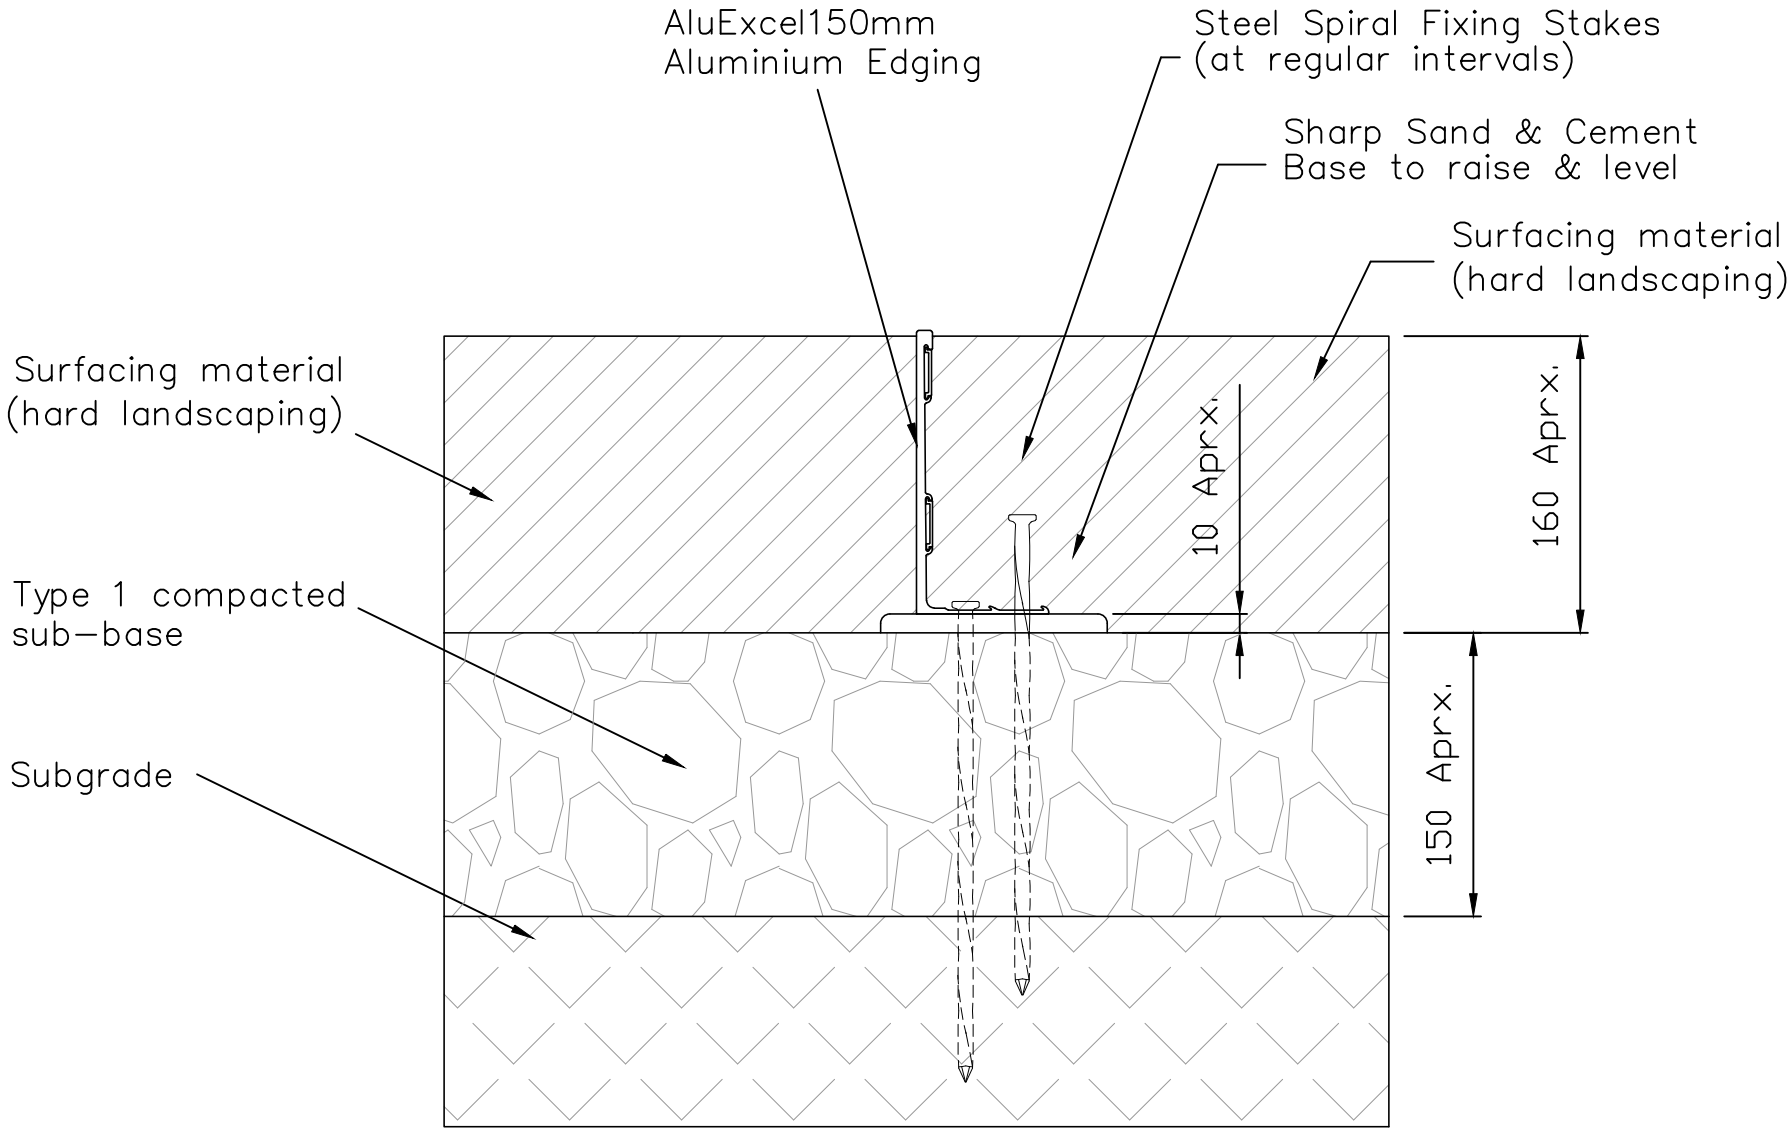


Detail 2
Hard Landscape

Scale 1:4

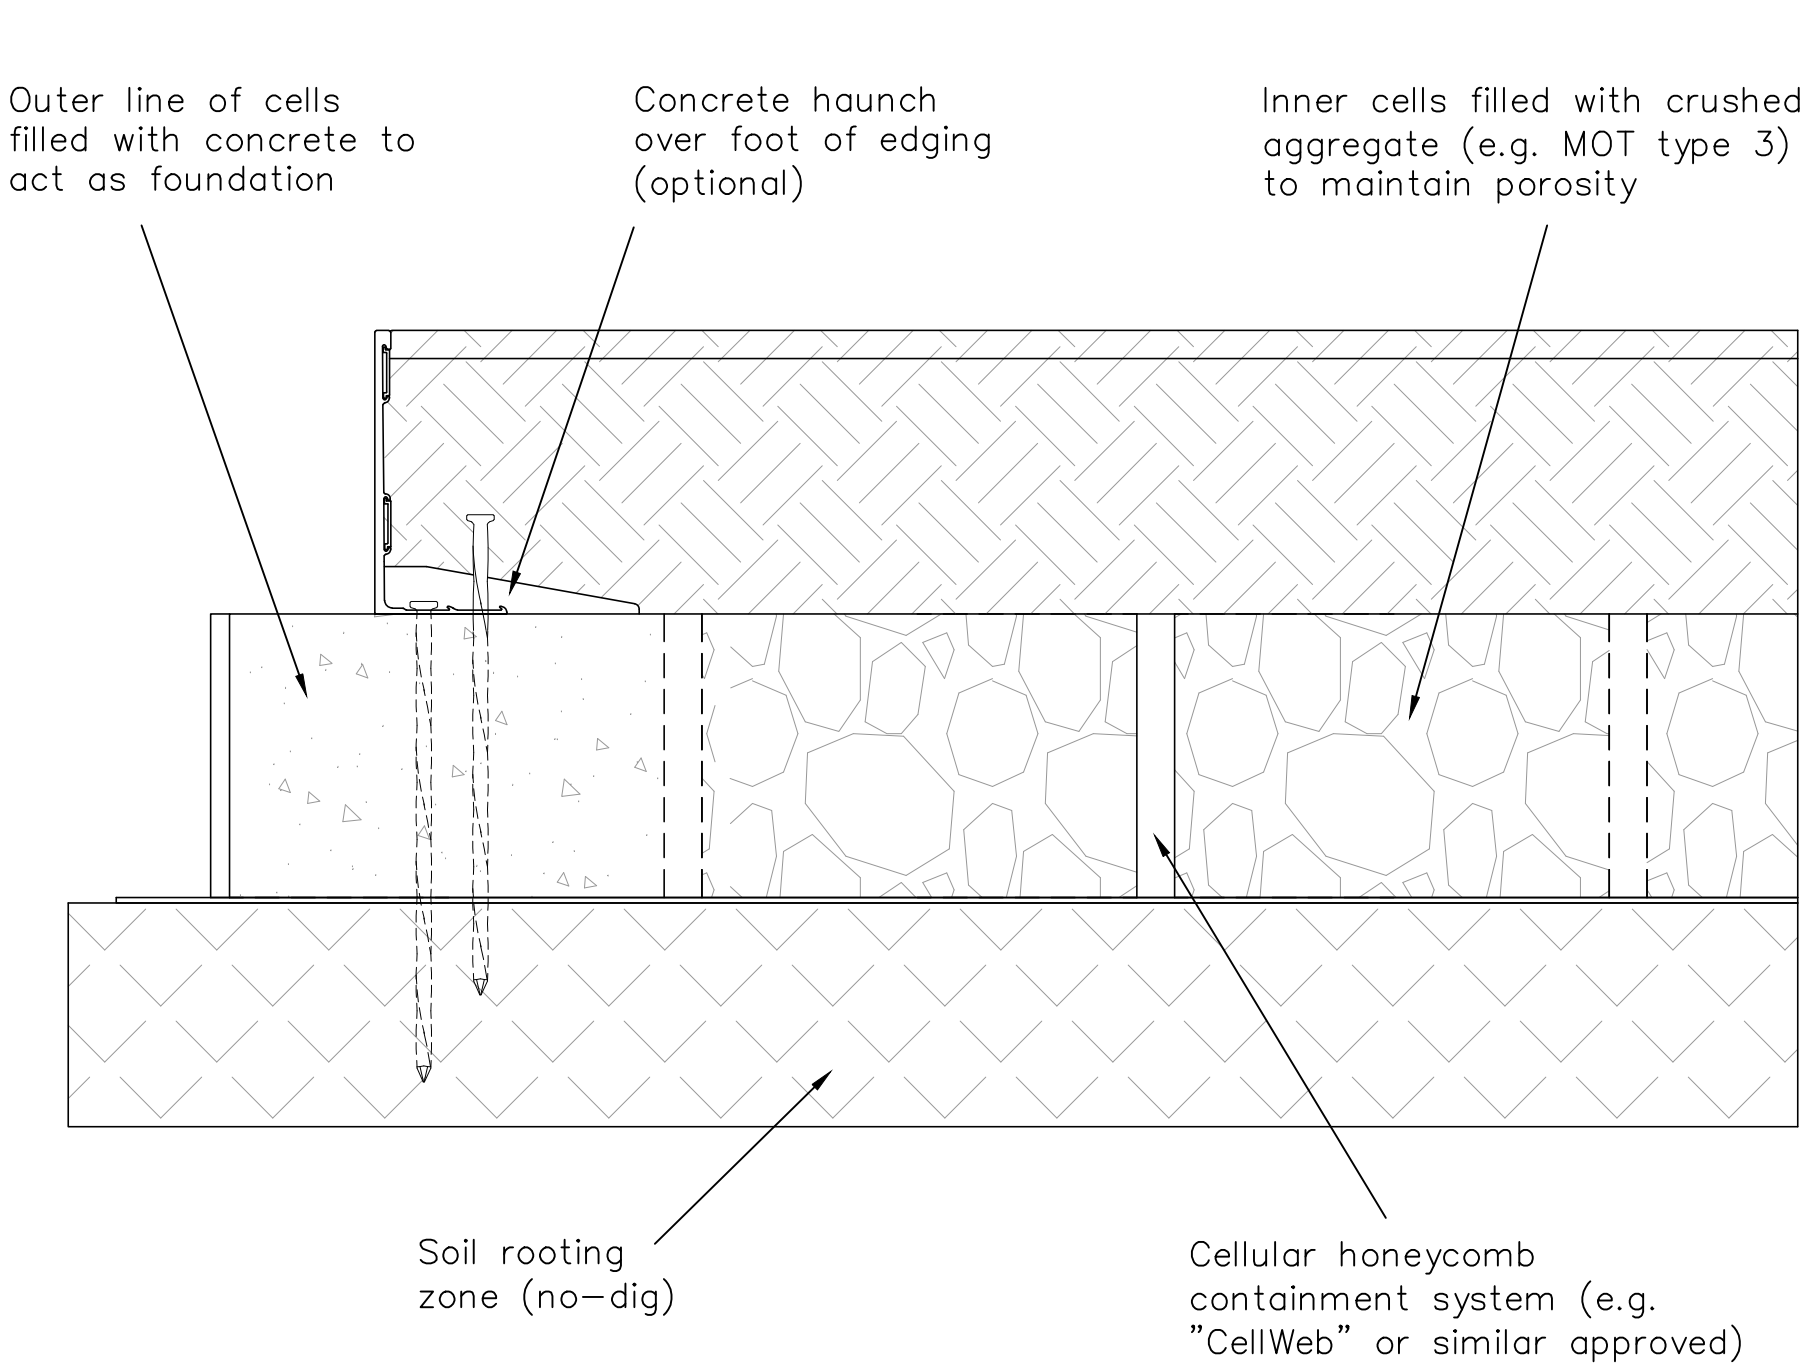

Detail 3
No-Dig

Scale 1:4

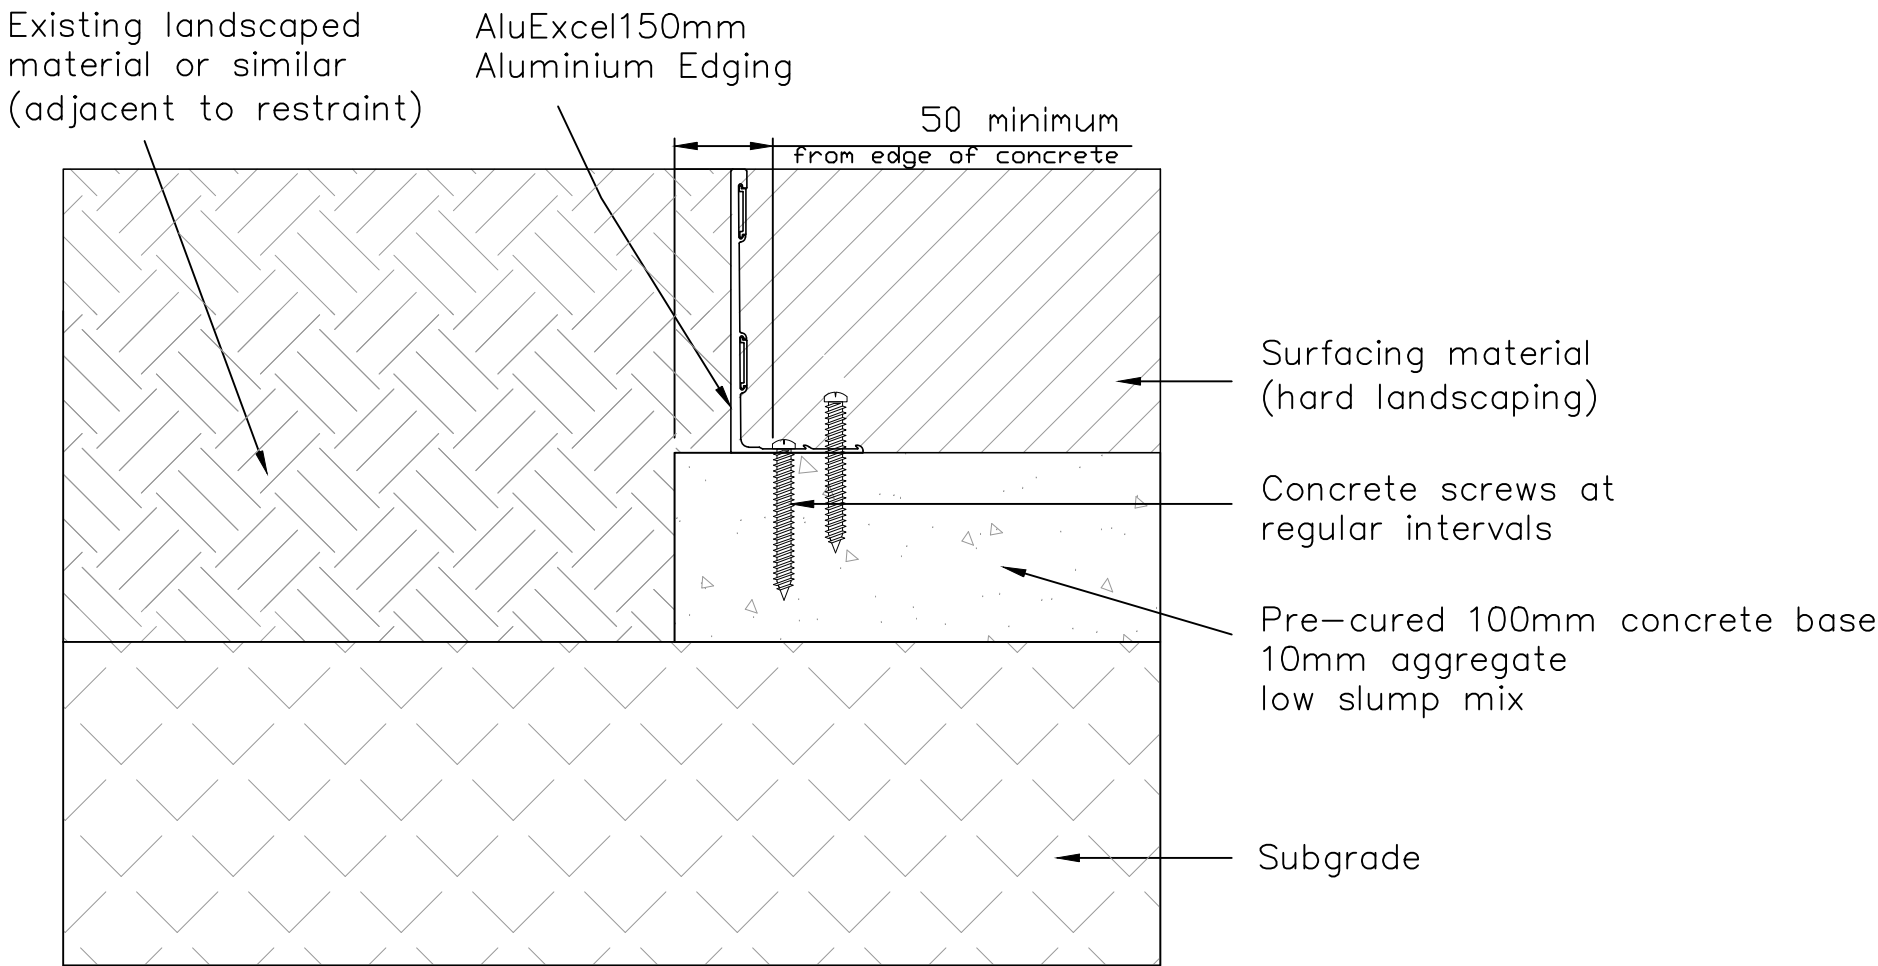

Detail 4
Concrete Base (bolt fixing)

Scale 1:4

All dimensions in mm. Figured dimensions to be worked to in all cases. Do not scale from this drawing. This drawing may not be copied or disclosed without permission from Kinley Systems. The contractor is responsible for checking dimensions, tolerances & references. Discrepancies to be verified with Kinley Systems before proceeding with any works.

Supporting documents **BR-EB, DS-AE, & IG-AE**

Note: AluExcel can be used in conjunction with sub-base materials other than those shown. Please contact our technical team on (0)1580 830688 to discuss your requirements.

| Title | | | |
|--|------------|-------------|--|
| AluExcel 150 - Cad Drawing | | | |
| Scale | 1:4 | Size | A1 |
| Sheet | 2/2 | Drawing No. | CD-AE150-1217 |
| Edging | ExcelEdge | AluExcel | |
| Division | Collection | Range | |
| Kinley Systems Ltd, Northpoint, Compass Park, Staplecross, East Sussex, TN32 5BS +44 (0) 1580 830688 / sales@kinley.co.uk www.kinley.co.uk | | | Kinley INSPIRED PLACES MADE POSSIBLE |