


Detail 1

Concrete Race


Scale 1:4

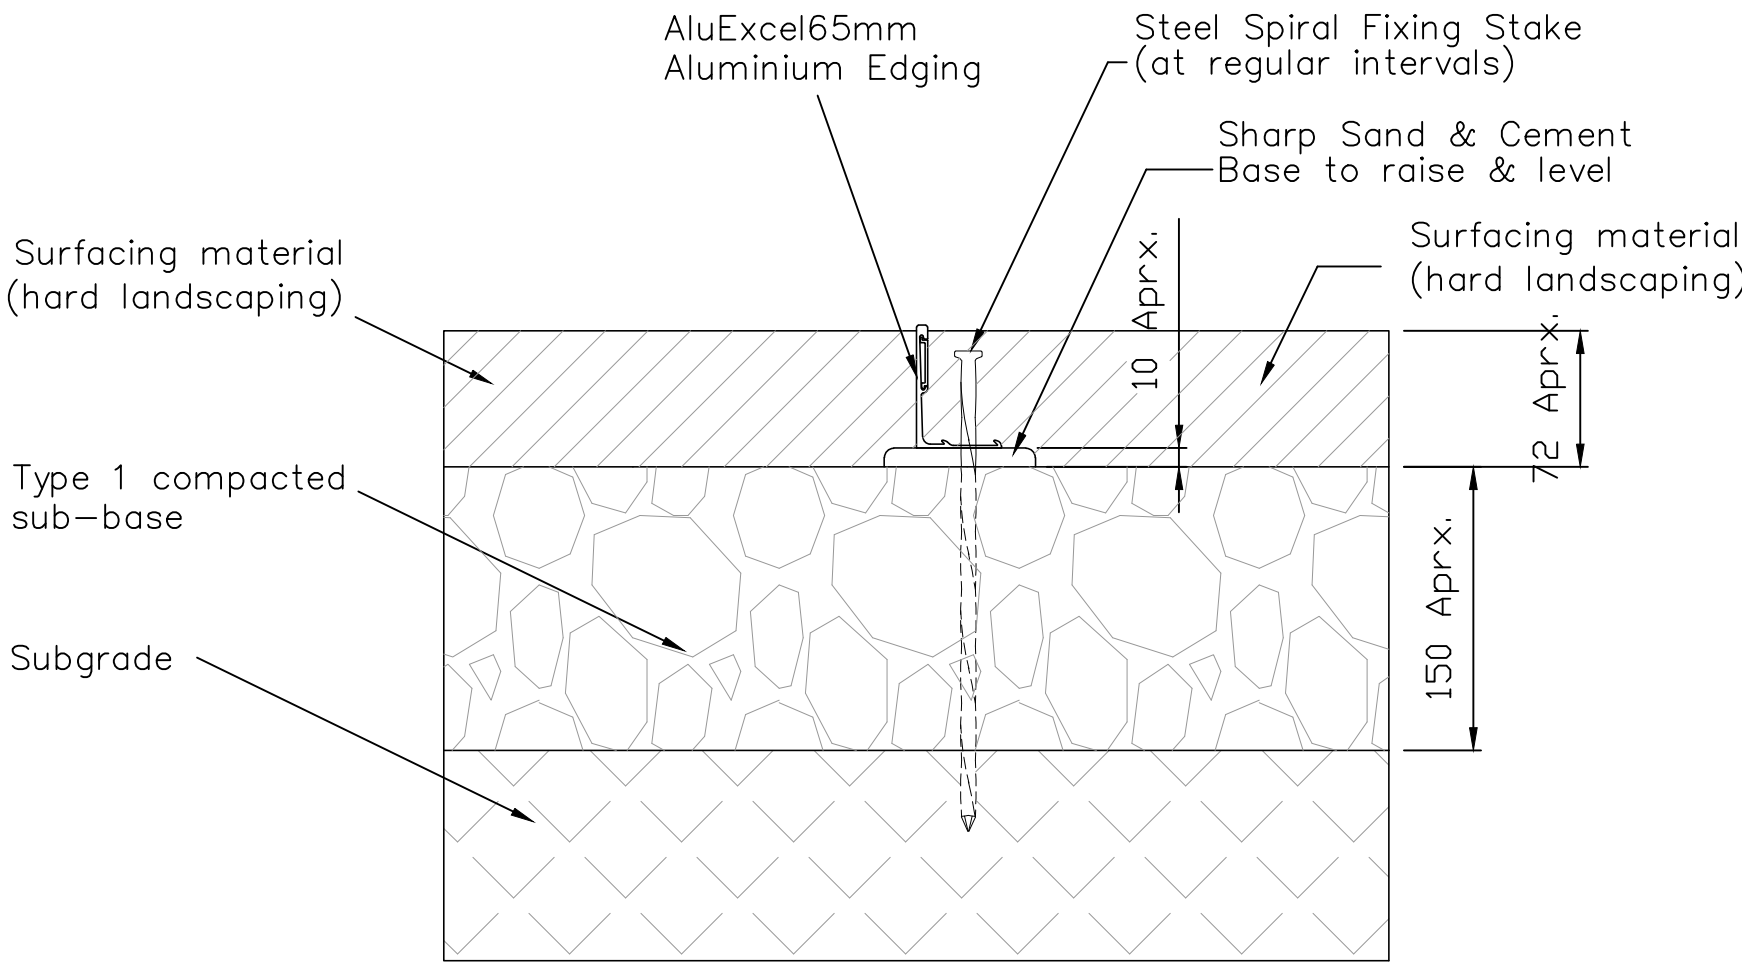

Detail 2

Hard Landscape


Scale 1:4

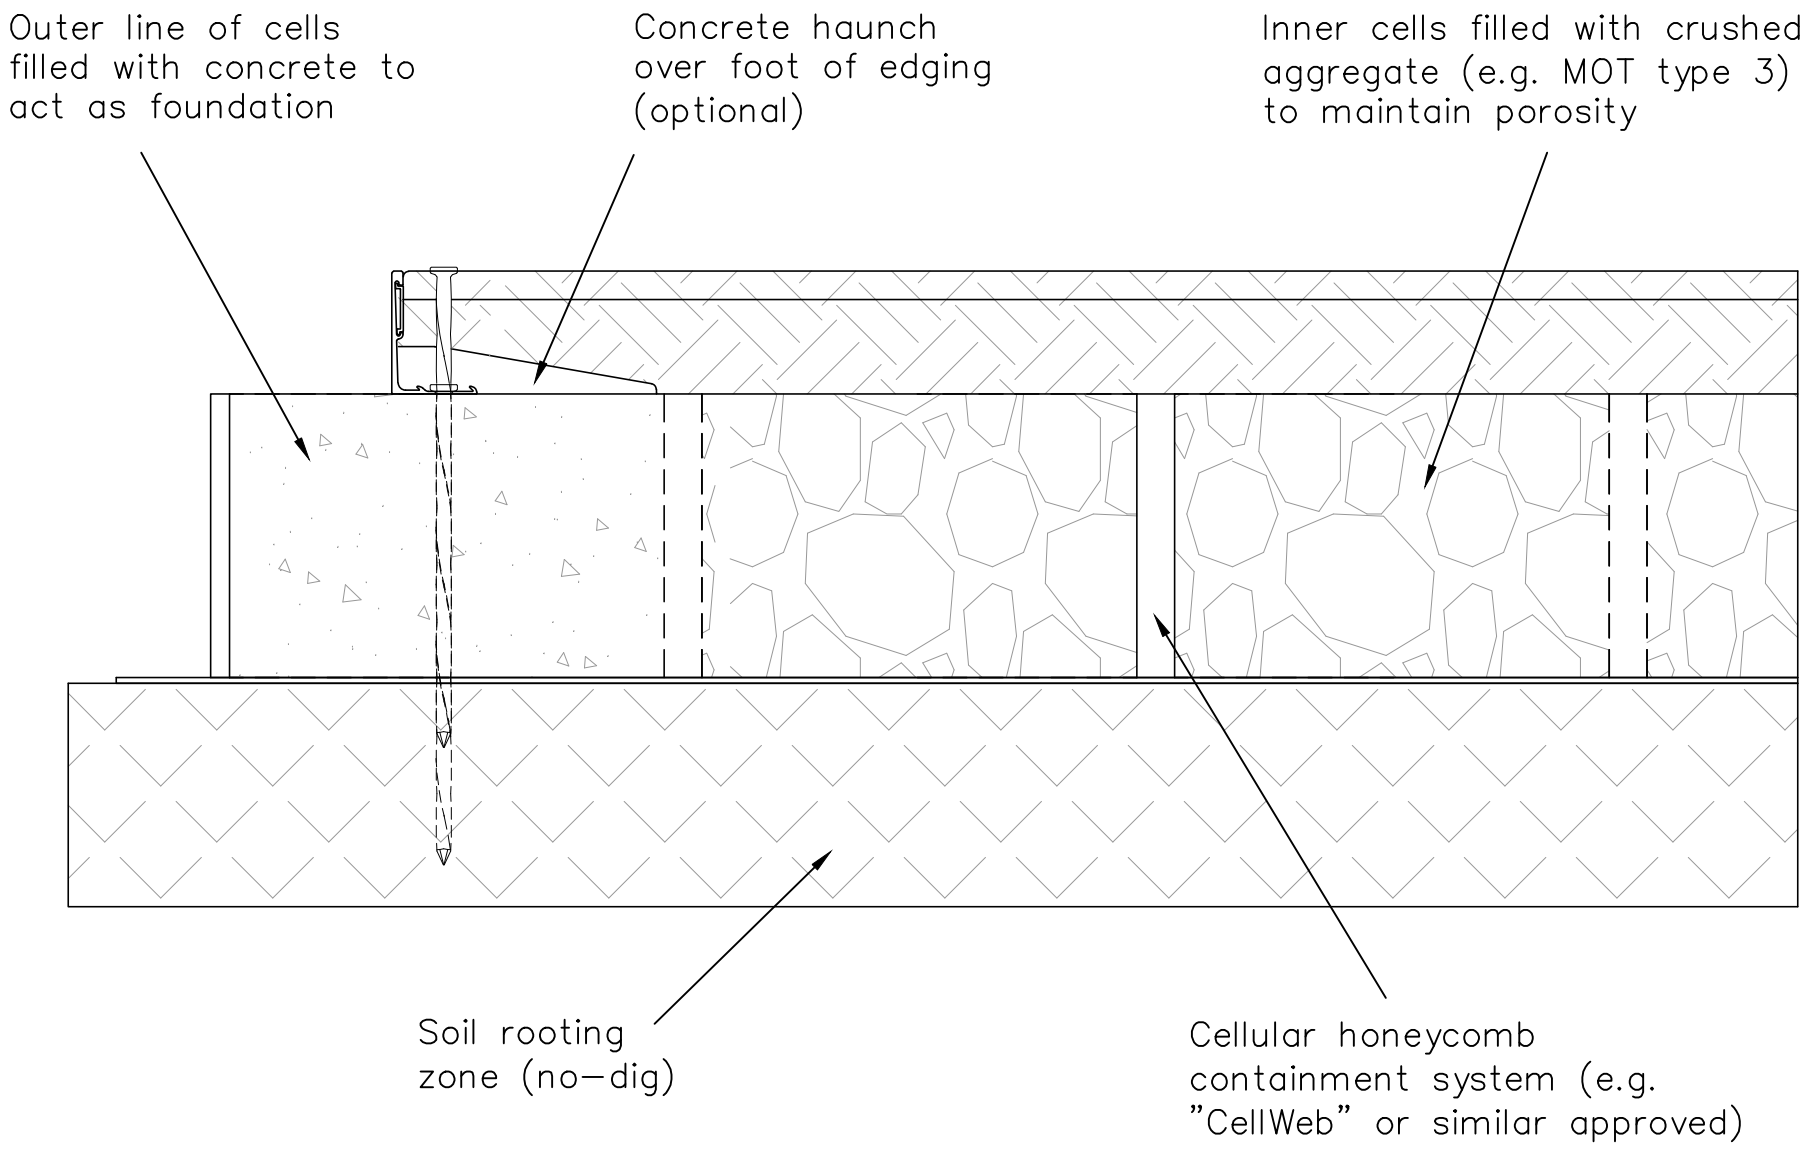

Detail 3

No-Dig

Scale 1:4

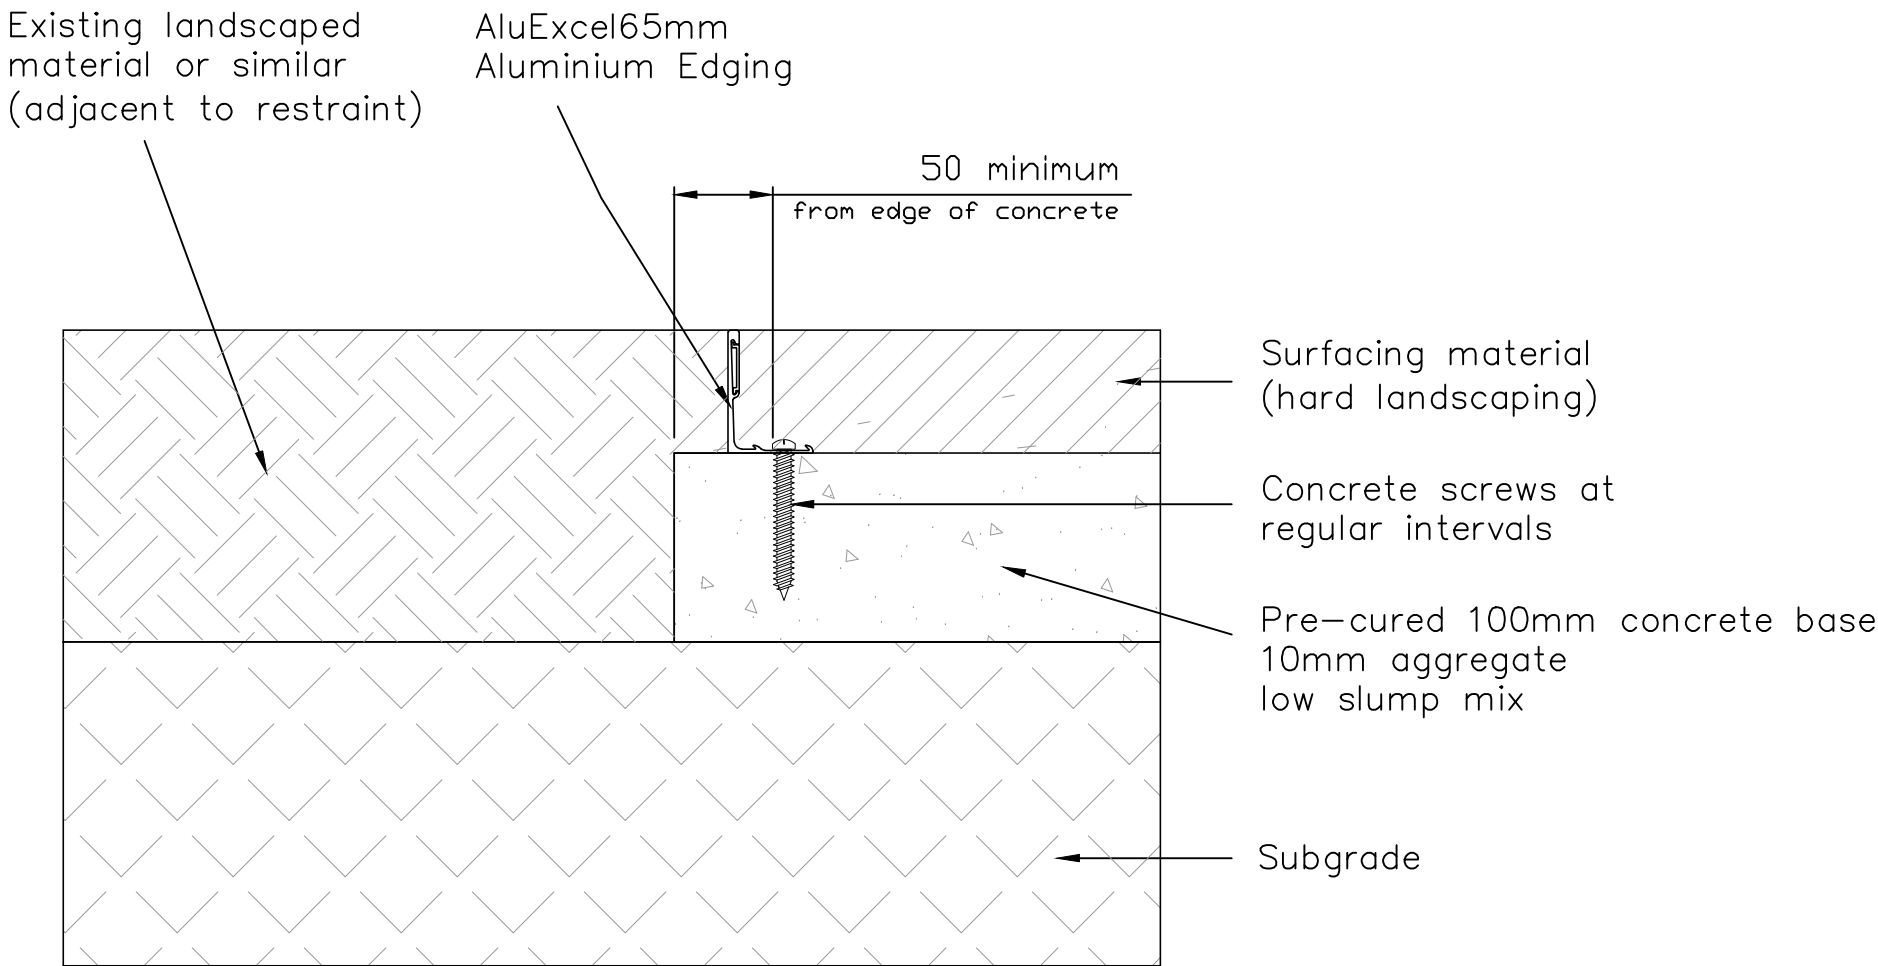


Detail 4

Concrete Base (bolt fixing)

Scale 1:4

Note: AluExcel can be used in conjunction with sub-base materials other than those shown. Please contact our technical team on (0)1580 830688 to discuss your requirements.

Title				
AluExcel 65 - Cad Drawing				
Scale	1:4	Size	A1	Sheet 2/2
Drawing No. CD-AE65-1217				
Edging	ExcelEdge	AluExcel	<div> INSPIRED PLACES MADE POSSIBLE</div>	
Division	Collection	Range		
Kinley Systems Ltd, Northpoint, Compass Park, Staplecross, East Sussex, TN32 5BS				
+44 (0) 1580 830688 / sales@kinley.co.uk www.kinley.co.uk				