



All dimensions in mm. Figured dimensions to be worked to in all cases. Do not scale from this drawing.
This drawing may not be copied or disclosed without permission from Kinley Systems.
The contractor is responsible for checking dimensions, tolerances & references. Discrepancies to be
verified with Kinley Systems before proceeding with any works.

Supporting documents **BR-EB, DS-AE, IG-AE**

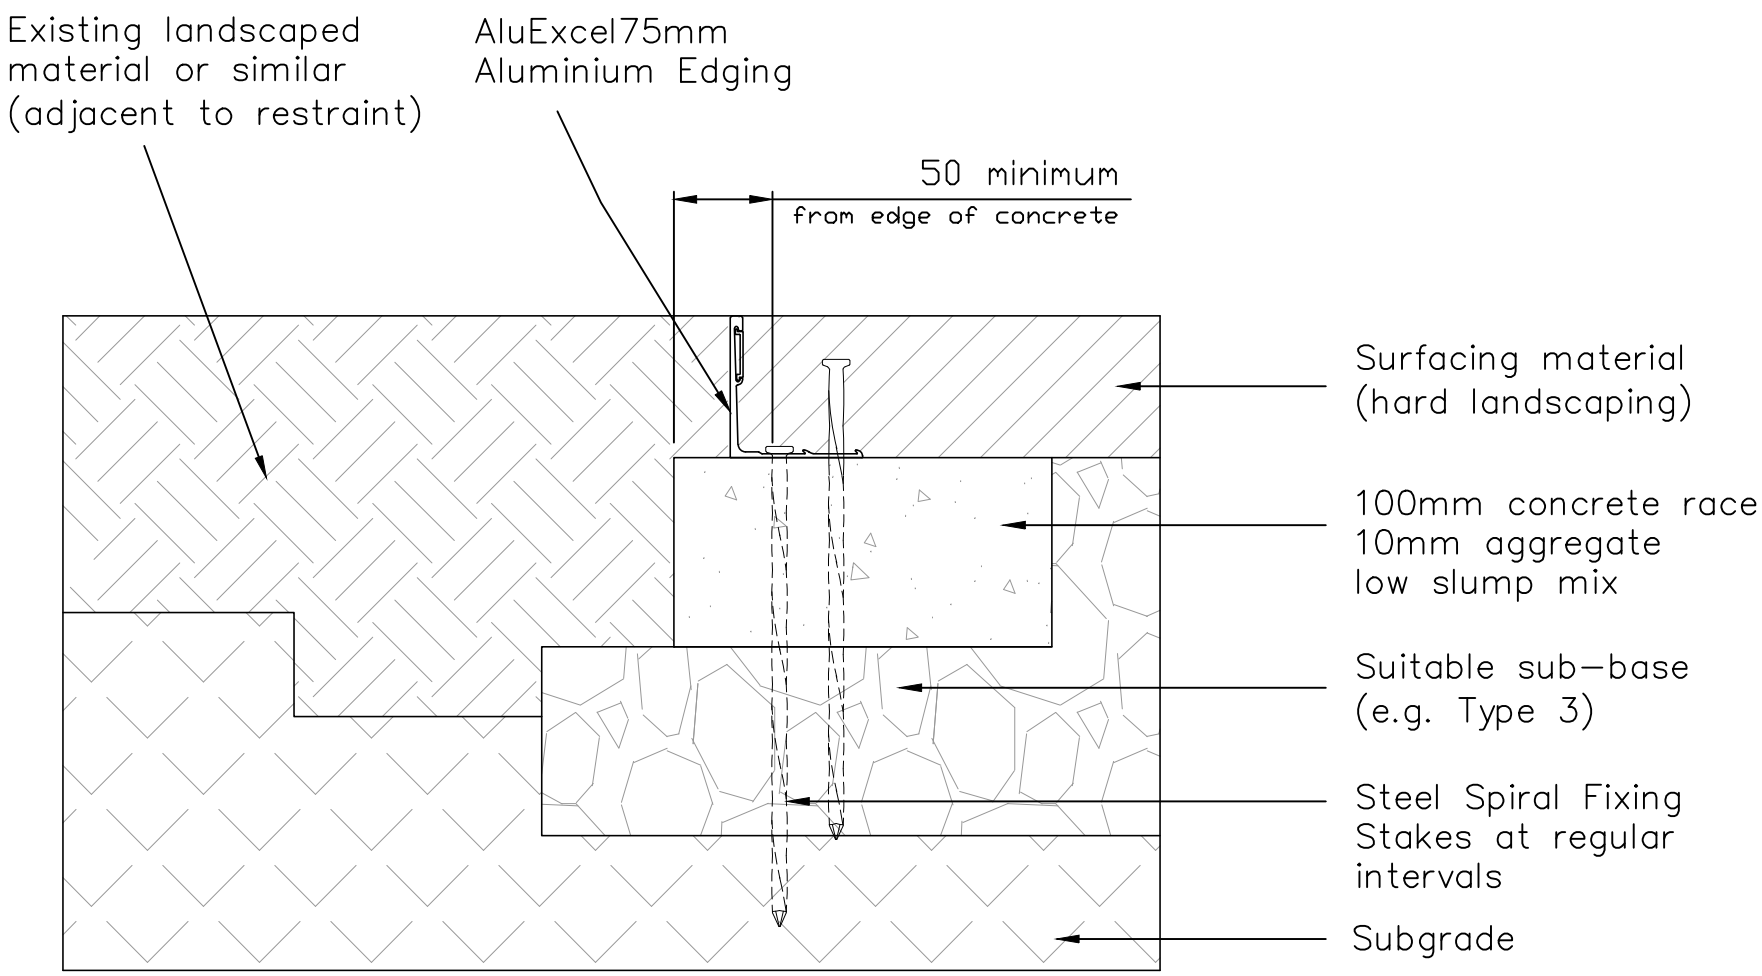


Detail 1
Concrete Race

Scale 1:4

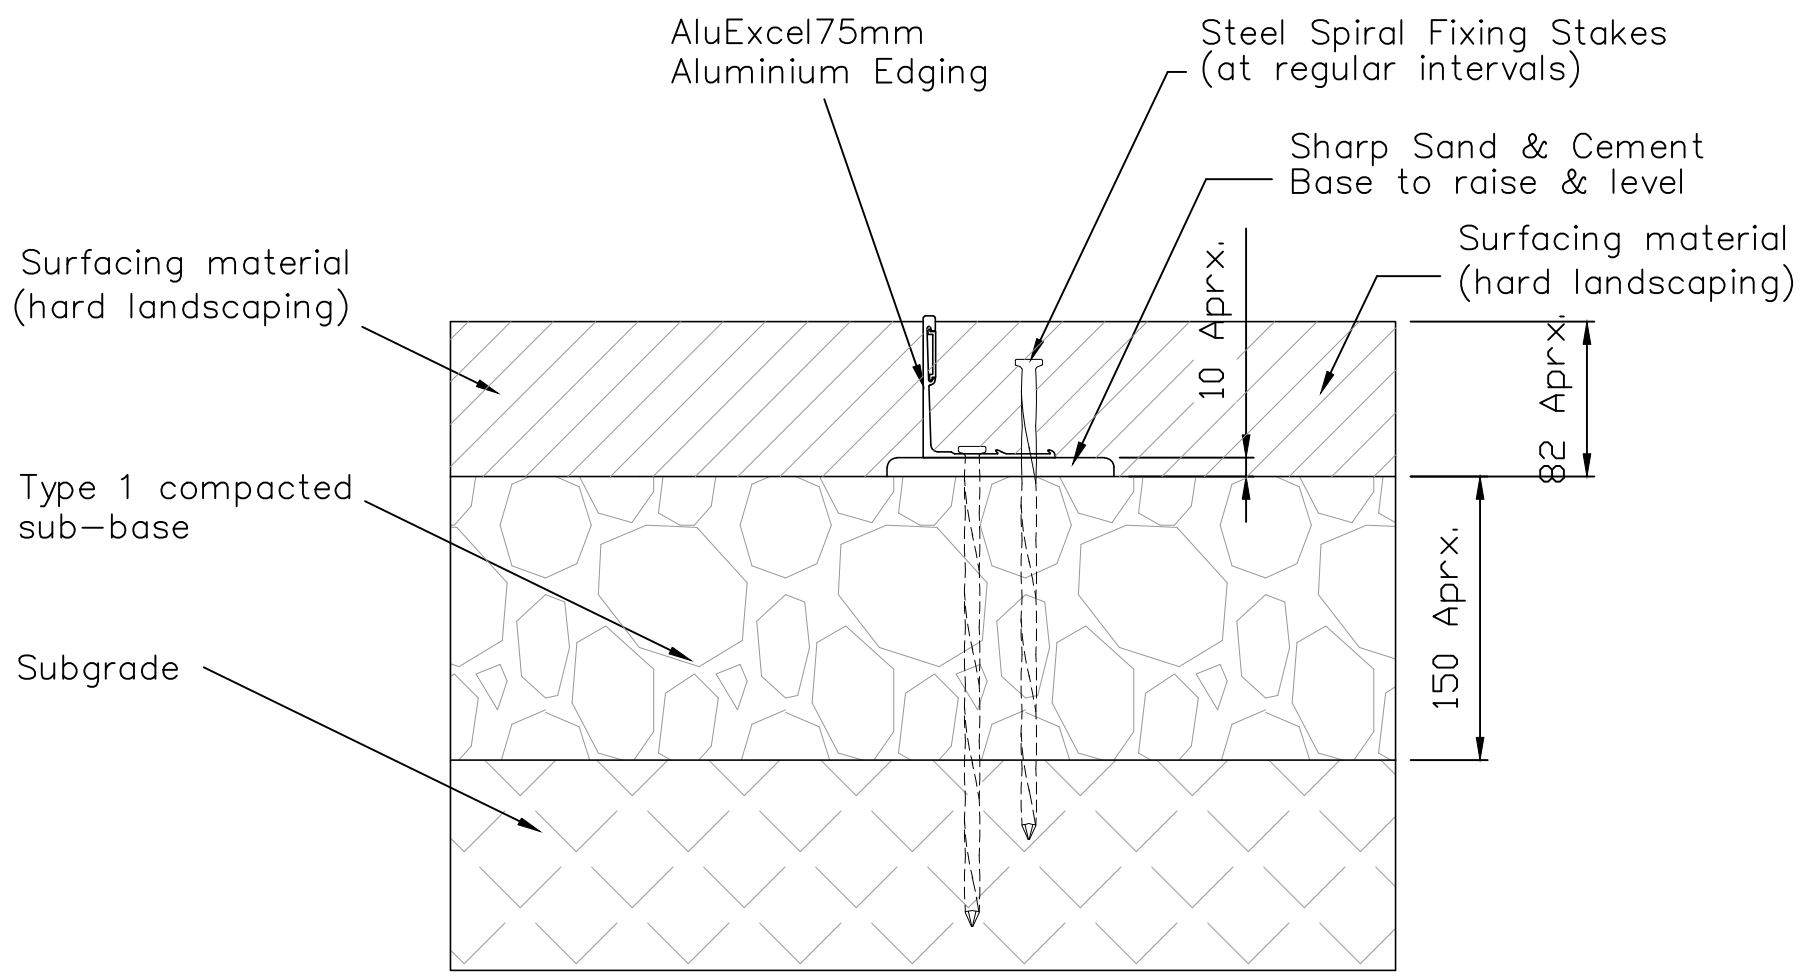


Detail 2
Hard Landscape

Scale 1:4

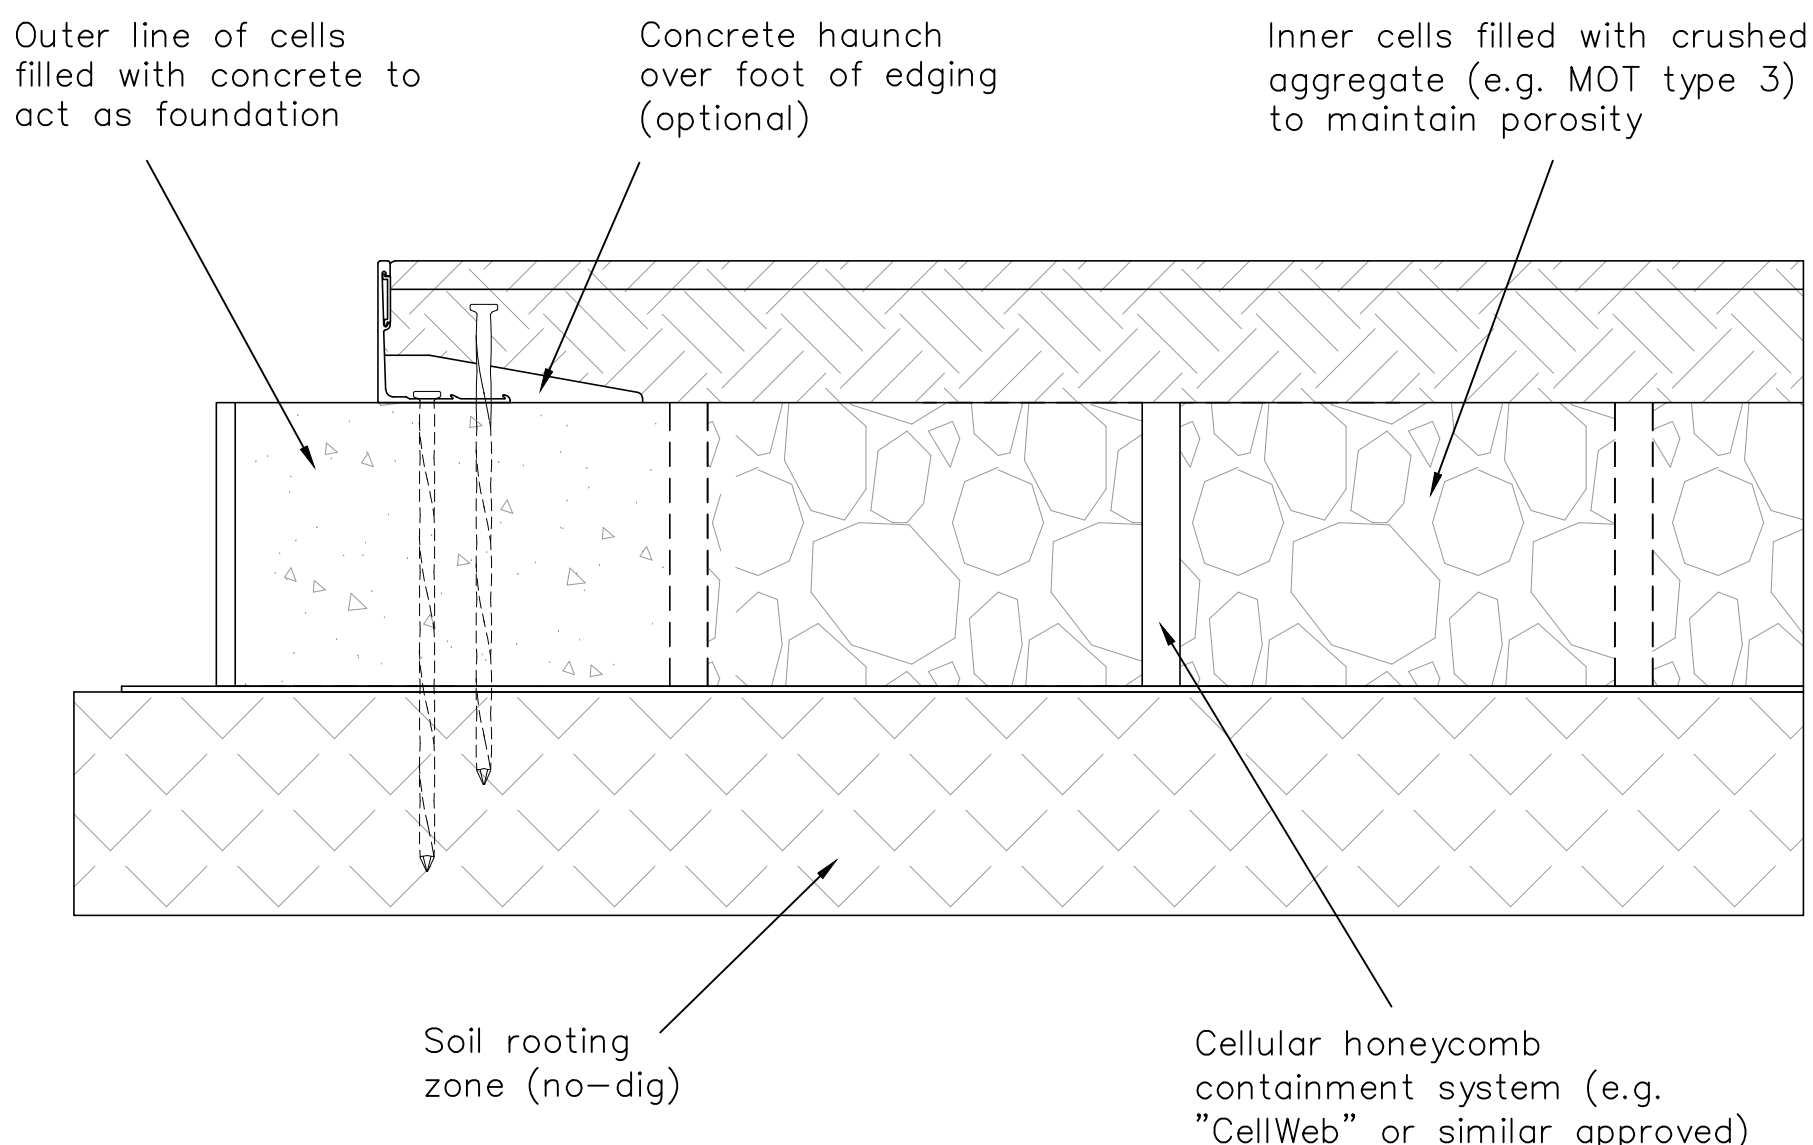

Detail 3
No-Dig


Scale 1:4

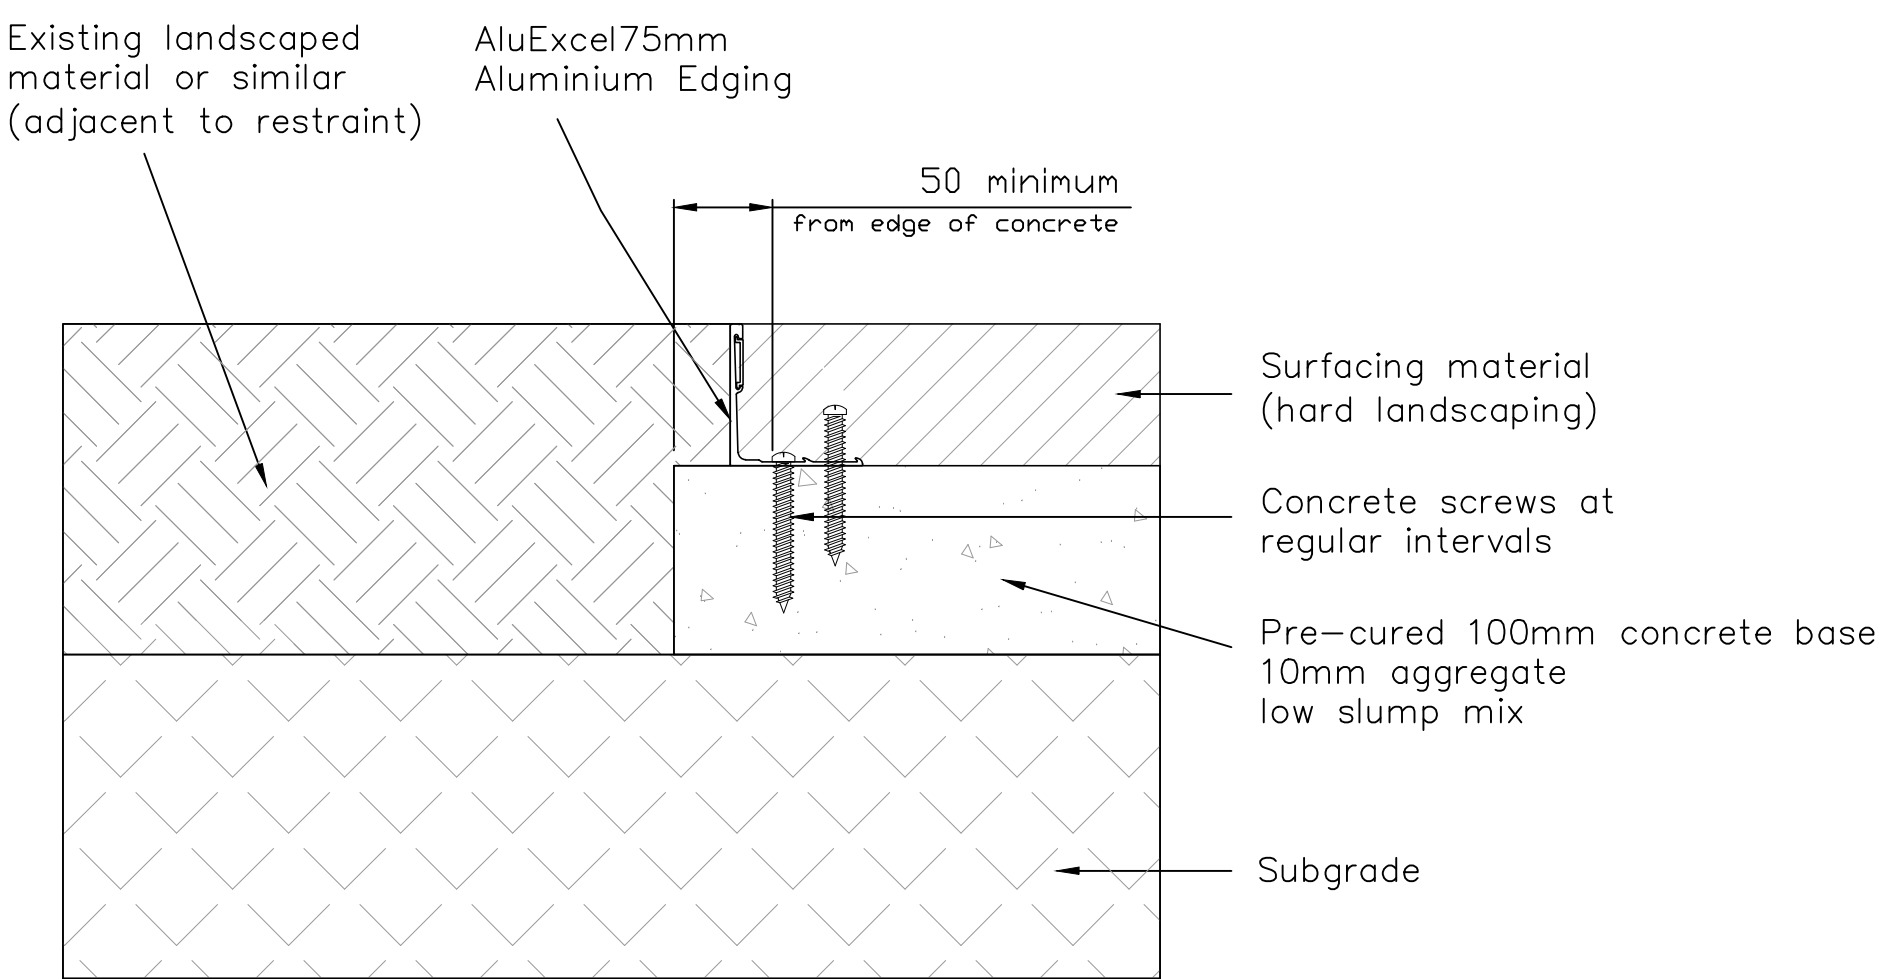

Detail 4
Concrete Base (bolt fixing)

Scale 1:4

Note: AluExcel can be used in conjunction with sub-base materials other than those shown. Please contact our technical team on (0)1580 830688 to discuss your requirements.

Title				
AluExcel 75 - Cad Drawing				
Scale	1:4	Size	A1	Sheet 2/2
Drawing No. CD-AE75-1217				
Edging	ExcelEdge	AluExcel	<div> INSPIRED PLACES MADE POSSIBLE</div>	
Division	Collection	Range		
Kinley Systems Ltd, Northpoint, Compass Park, Staplecross, East Sussex, TN32 5BS +44 (0) 1580 830688 / sales@kinley.co.uk www.kinley.co.uk				