




PLAN  
SCALE 1:4

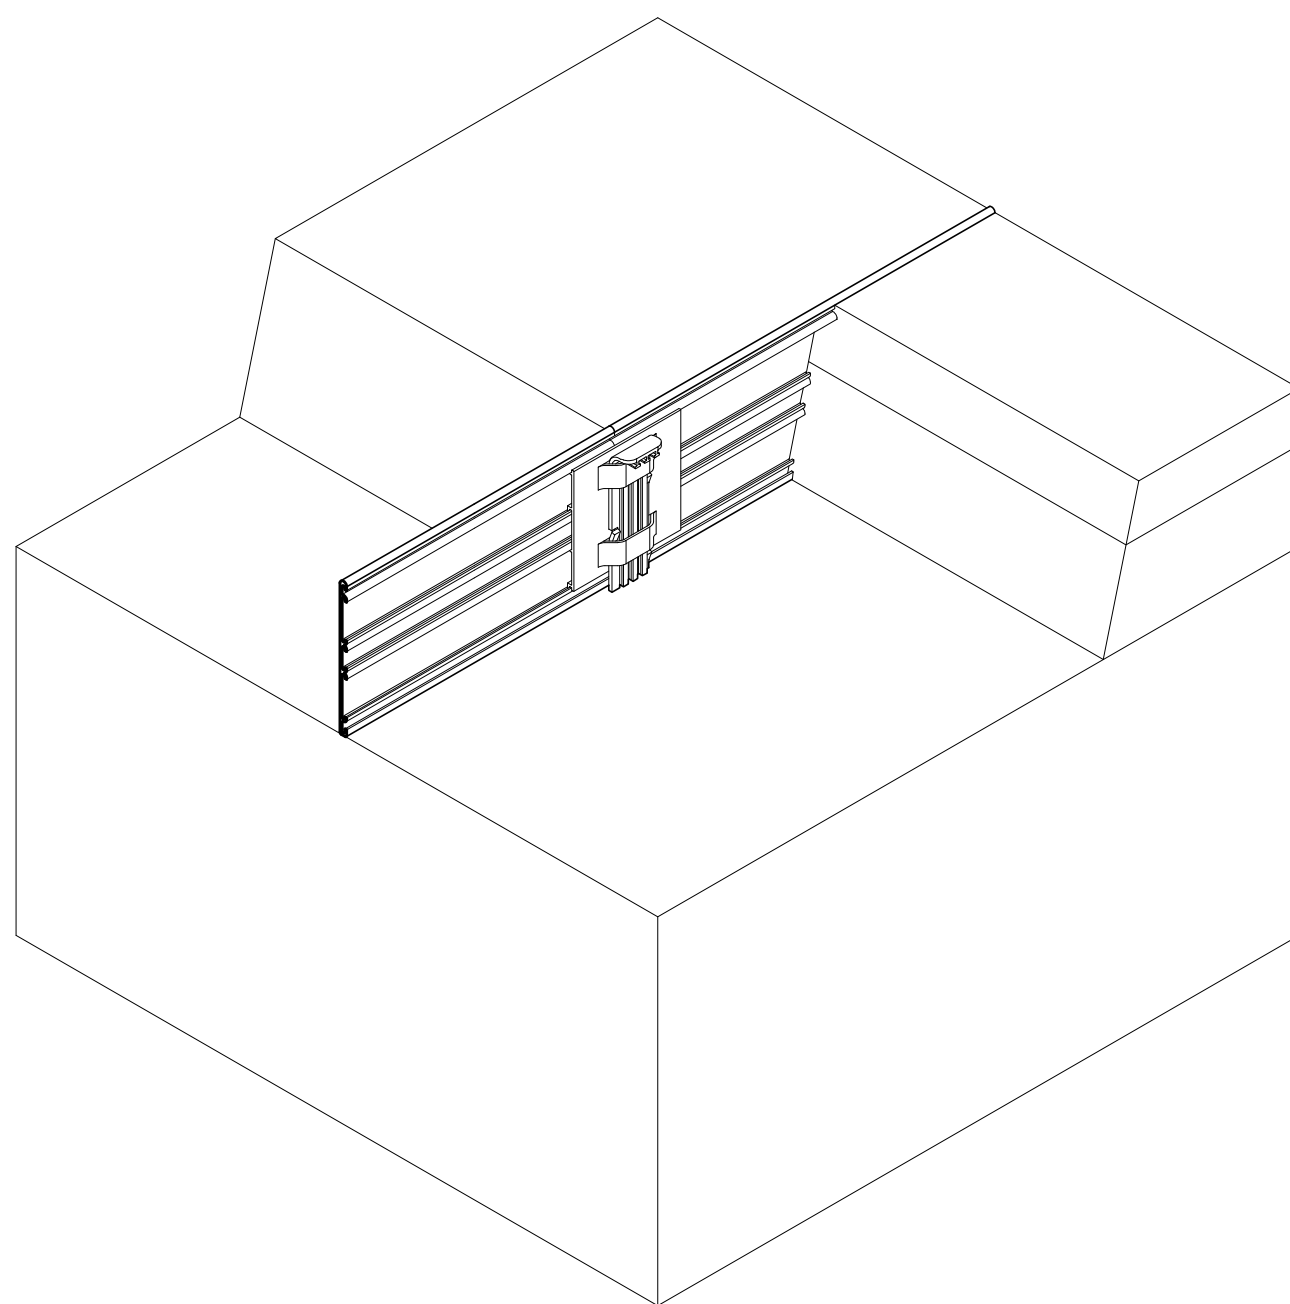


ISOMETRIC CUT-AWAY VIEW  
NTS

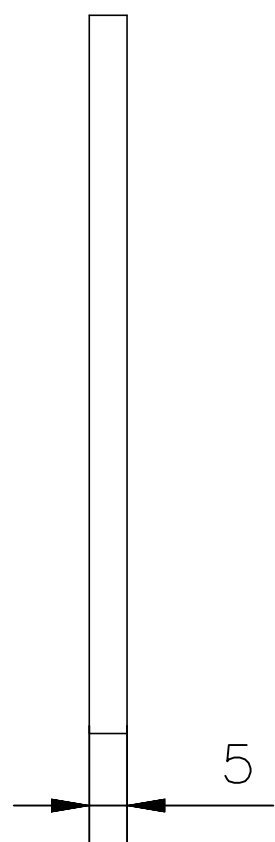


PROFILE PLAN  
SCALE 1:1

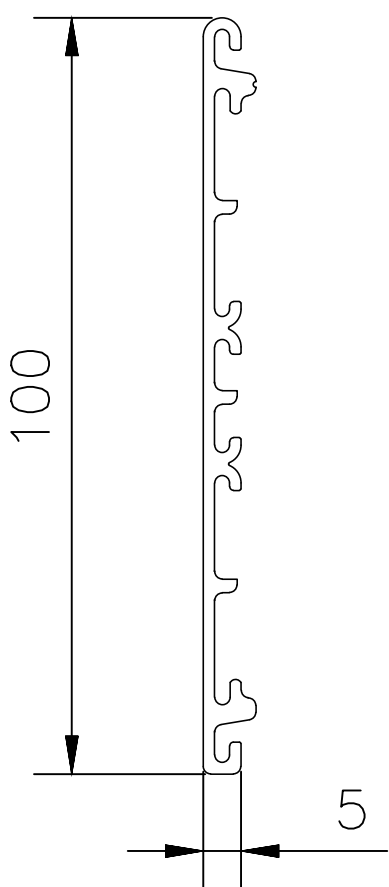


PROFILE SECTION  
SCALE 1:1

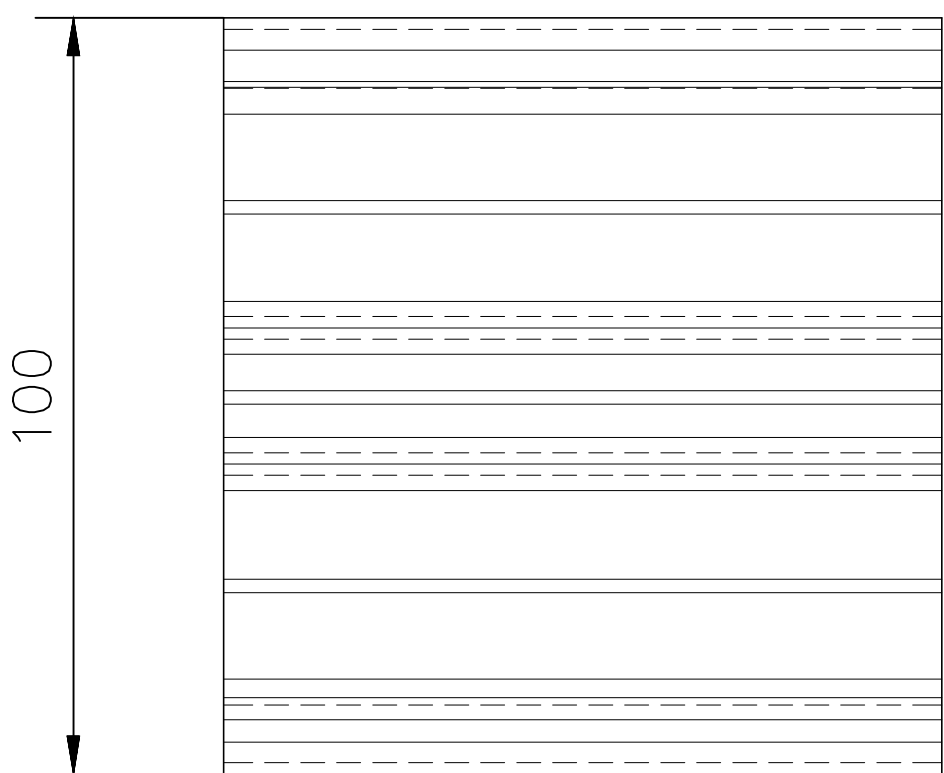

PROFILE ELEVATION  
SCALE 1:1

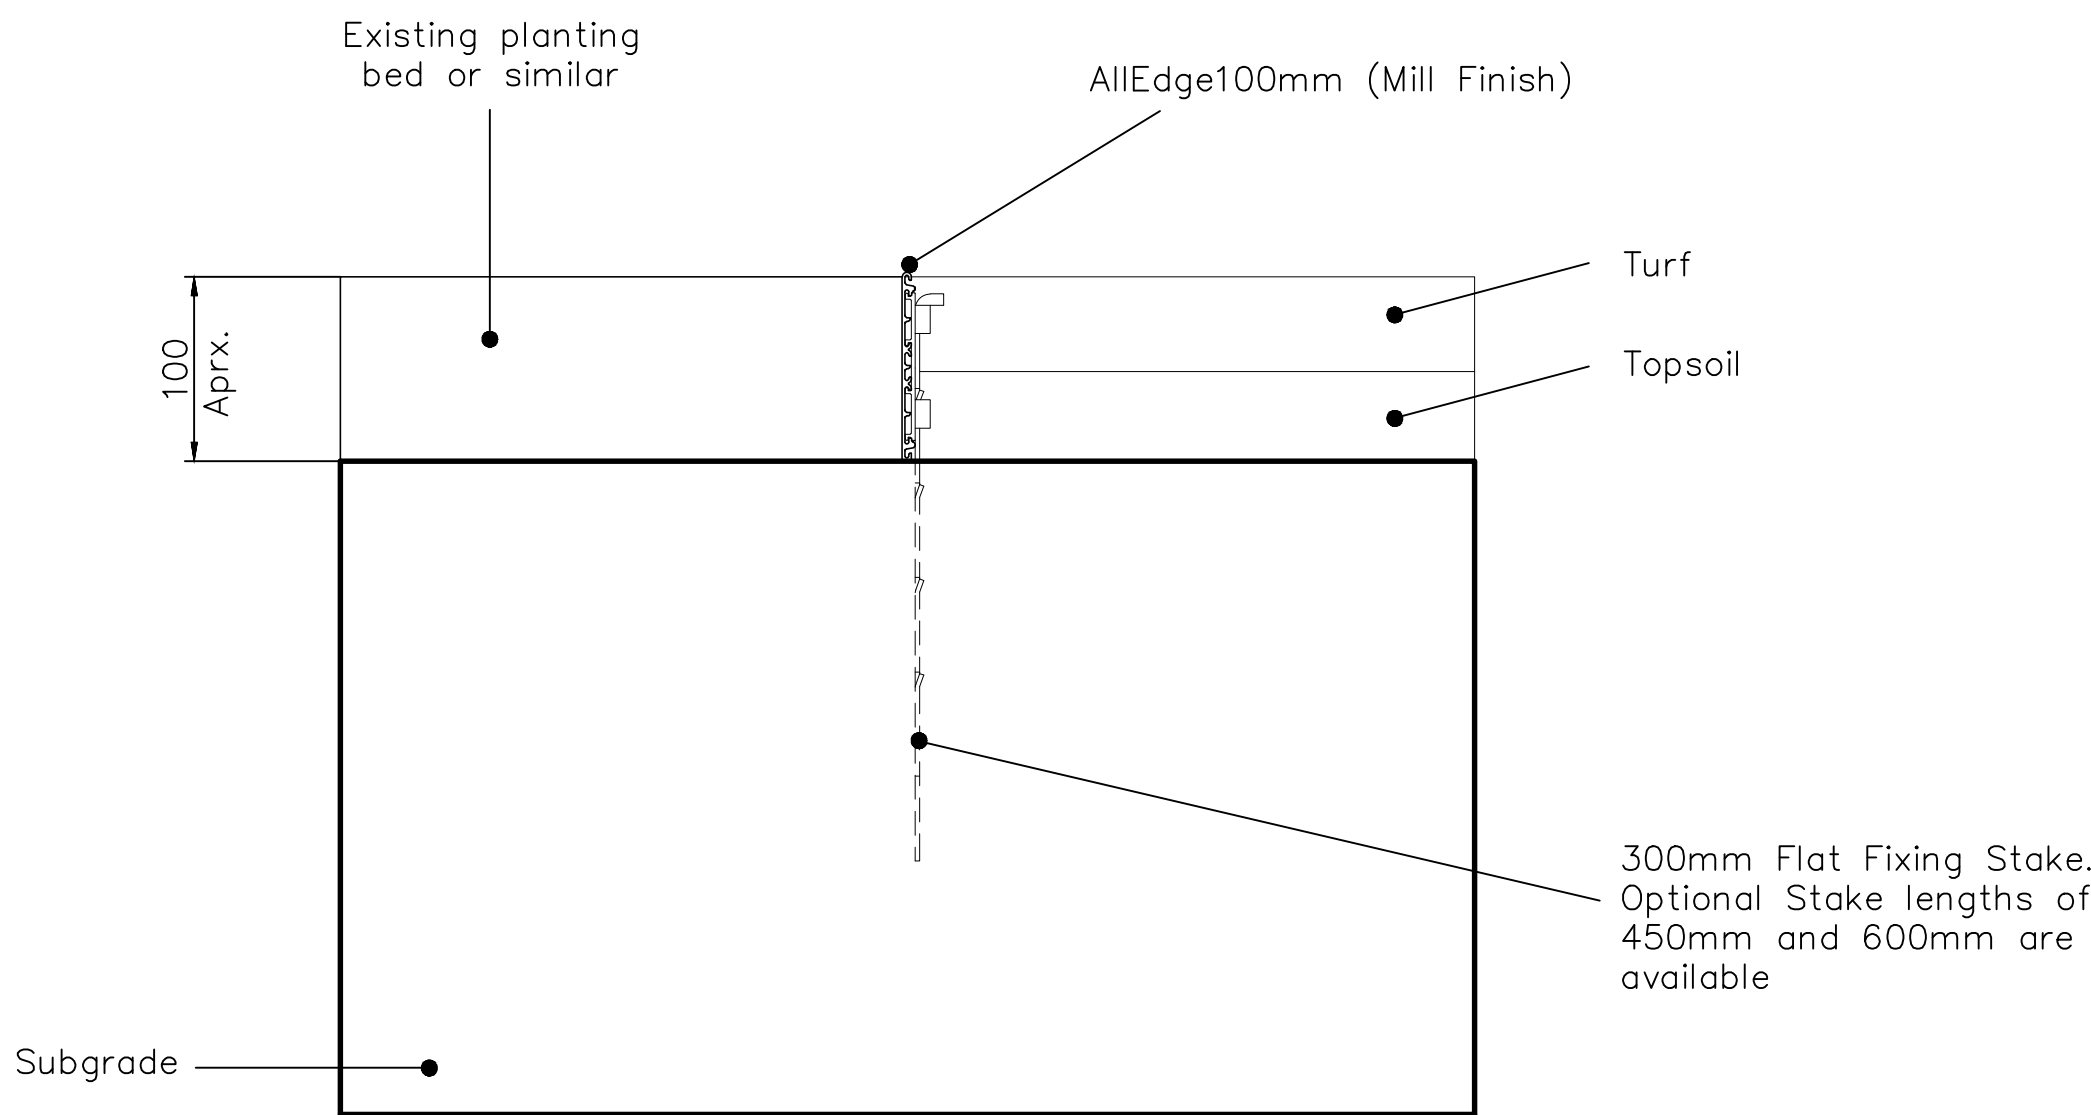

SECTION  
SCALE 1:4

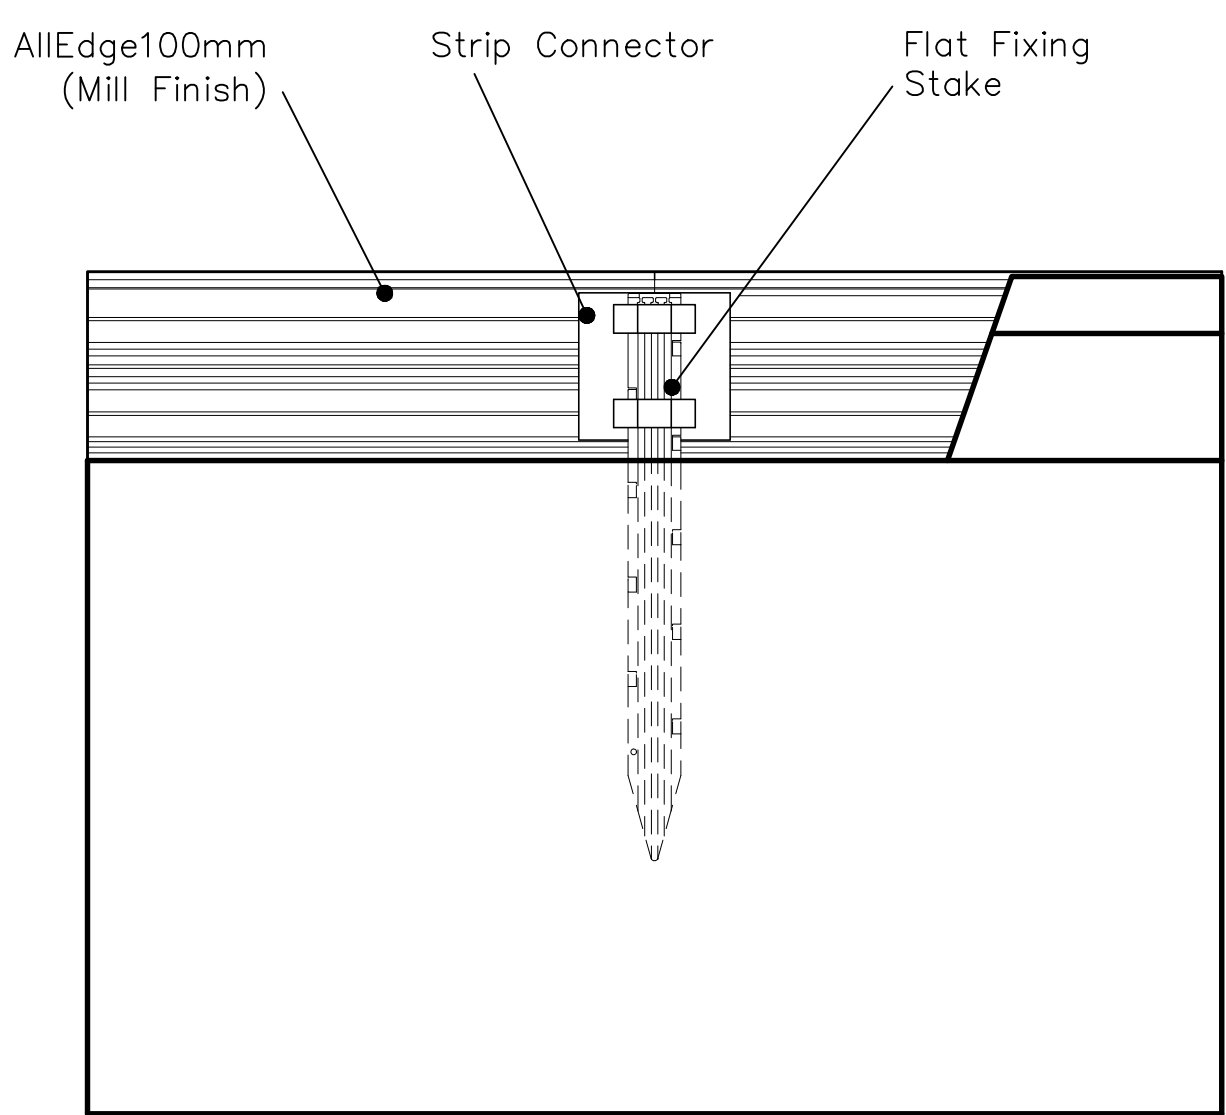

JOINER DETAIL  
SCALE 1:4

Product Codes	
AllEdge100mm/300	- AllEdge 100, Mill Finish, 300mm Flat Fixing Stake
AllEdge100mm/450	- AllEdge 100, Mill Finish, 450mm Flat Fixing Stake
AllEdge100mm/600	- AllEdge 100, Mill Finish, 600mm Flat Fixing Stake

Title			
AllEdge 100 - CAD Drawing			
Scale	1:4	Size	A1
Sheet	1/1	Drawing No. CD-ALP100-1217	
Edging	ExcelEdge	AllEdge	
Division	Collection	Range	
Kinley Systems Ltd, Northpoint, Compass Park, Staplecross, East Sussex, TN32 5BS +44 (0) 1580 830688 / sales@kinley.co.uk www.kinley.co.uk			
<b>Kinley</b> INSPIRED PLACES MADE POSSIBLE			